


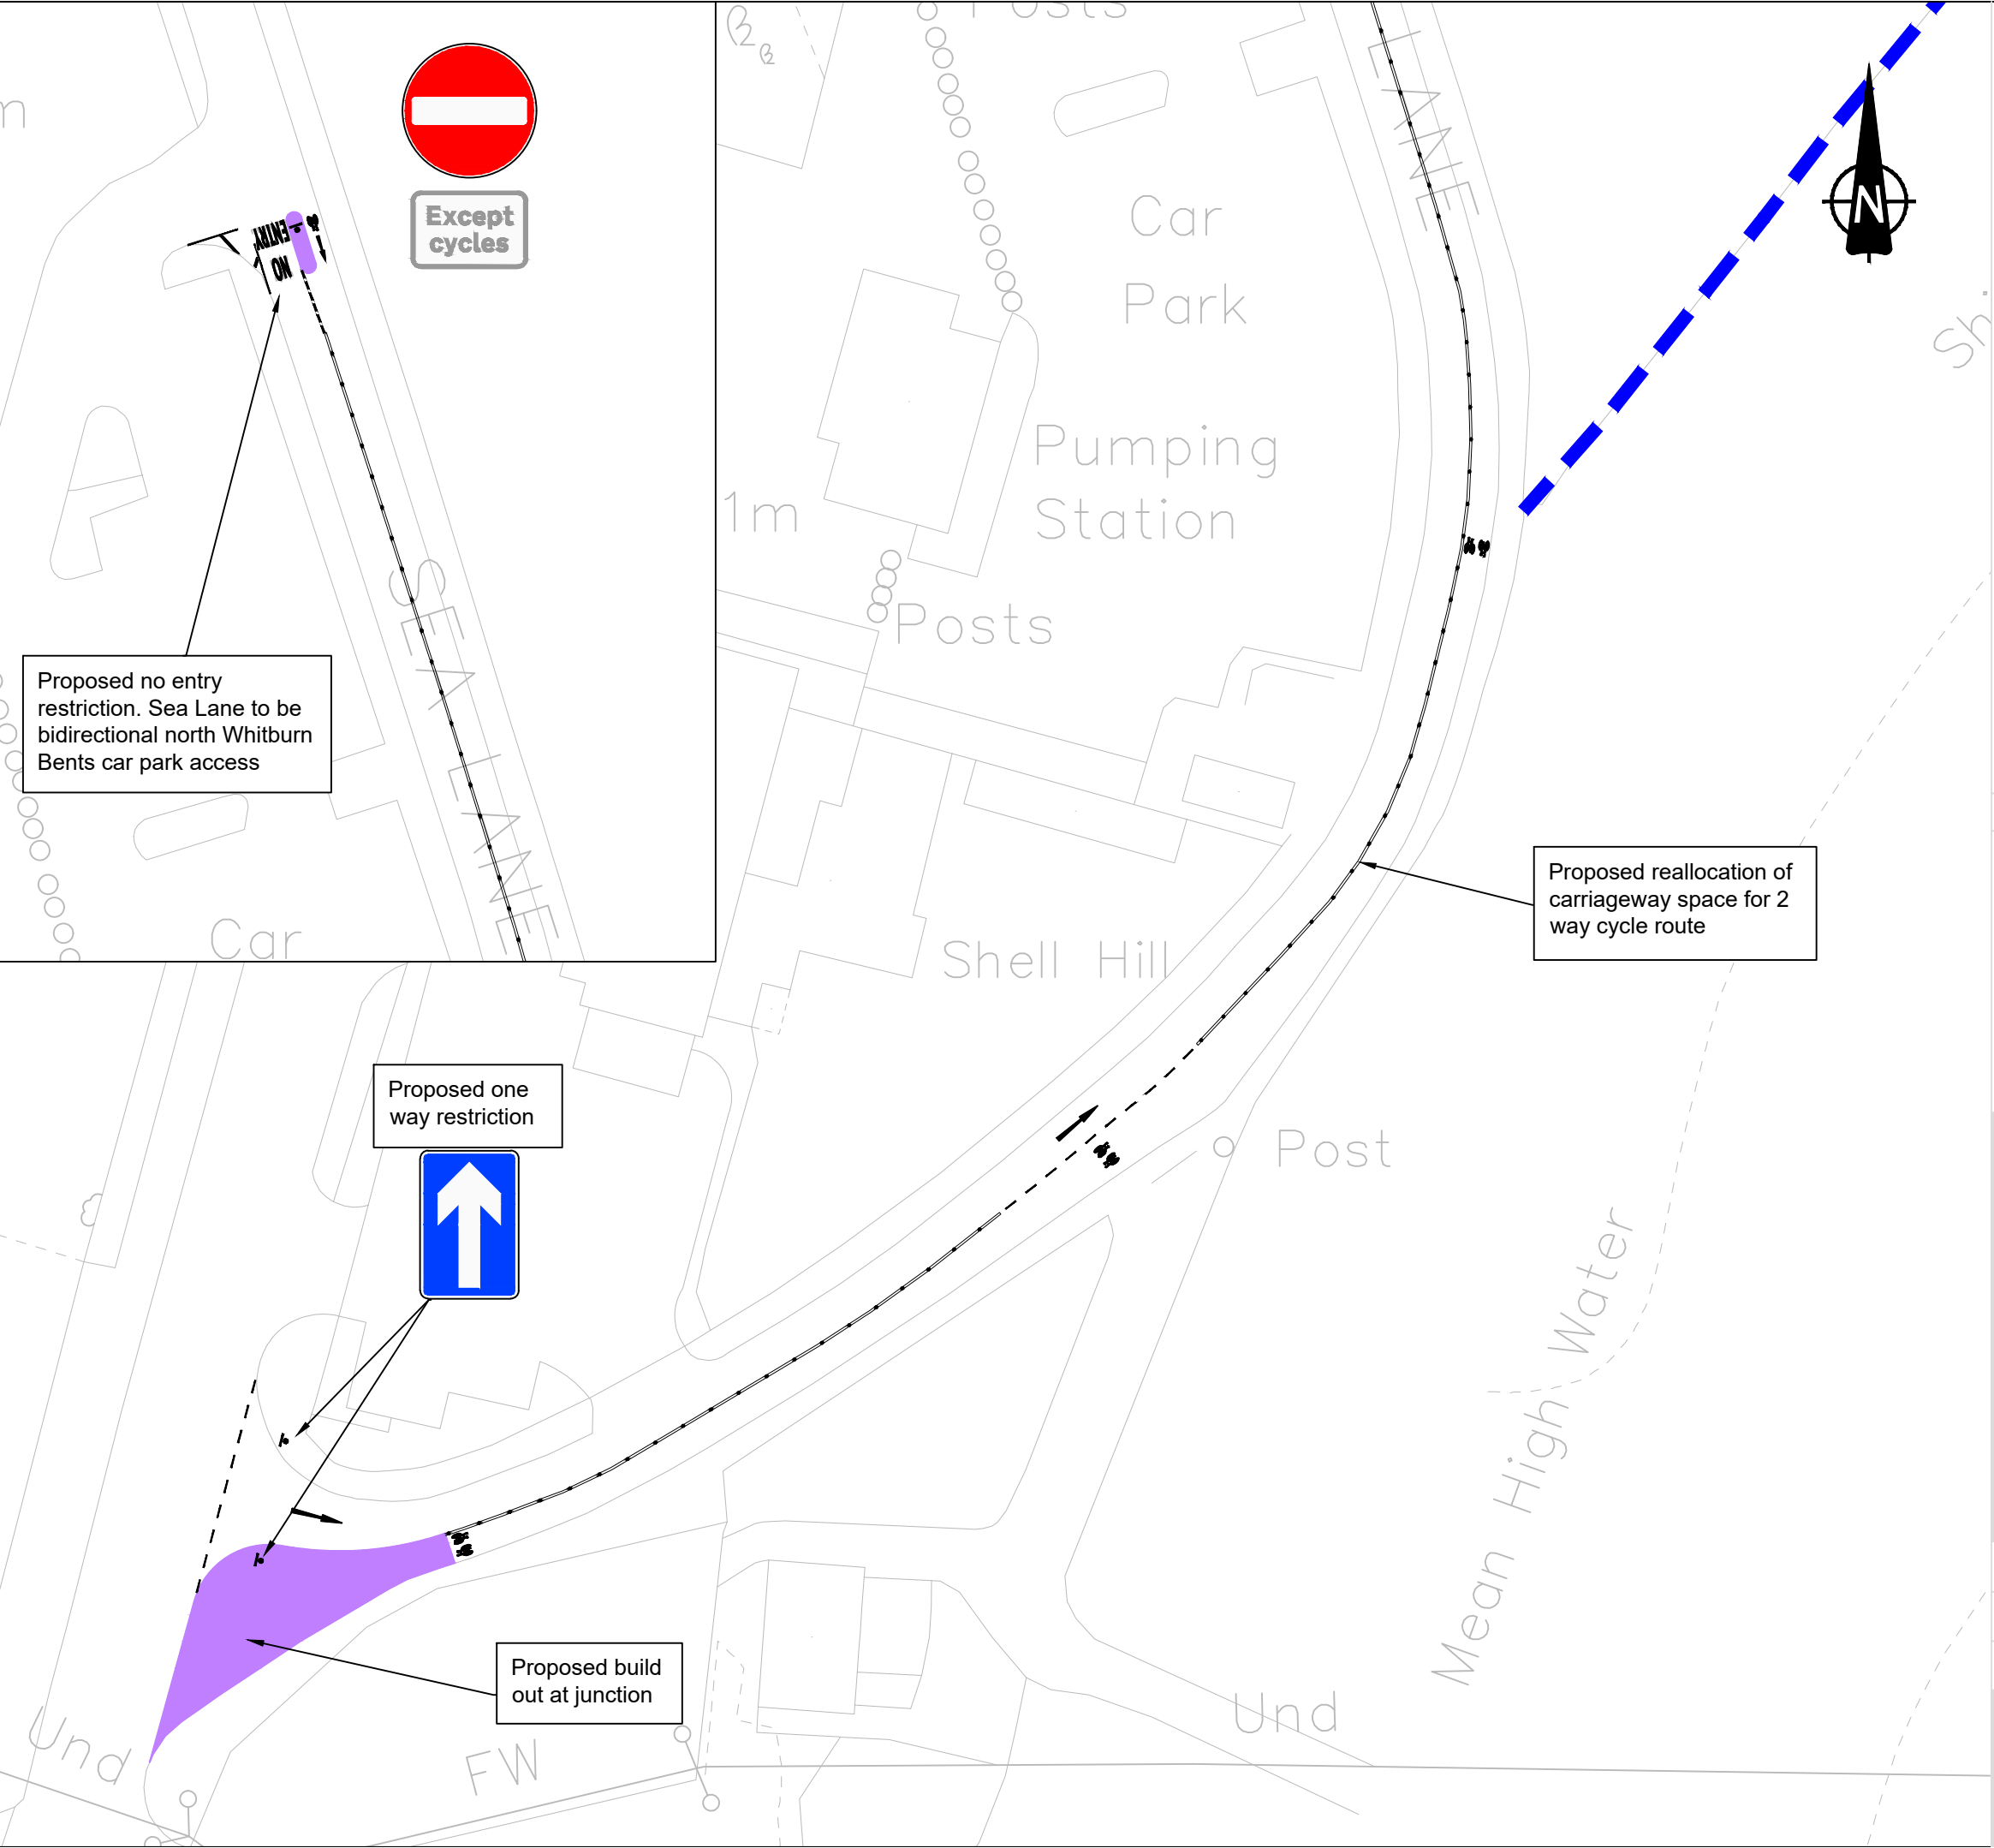

The contractor is responsible for the verification of dimensions on the site. All dimensions are in millimetres. © Copyright all rights reserved South Tyneside Council. Ordnance Survey data has been reproduced from Mastermap with the permission of The Controller of H.M. Stationery Office. Crown copyright reserved.Licence No.100019570

- Key
-  Footway works
 -  Light Segregation Unit
 -  NCN 1

- Notes
1. Dimensions are based on ordnance survey data

P01	18/06/2021	Issued for Information	GW
Rev	Date	Description	Chkd



South Tyneside Council

Regeneration and Environment

Town Hall & Civic Offices, Westoe Road, South Shields, Tyne & Wear, NE33 2RL
Telephone: (0191) 427 1717 Fax: (0191) 455 7770

Project

Active Travel Fund Sea Lane, Whitburn

Drawing Title

Consultation Plan

Drawn by	GW	Date	16/06/2021	P01
Checked by	CE	Date	16/06/2021	
Scale	1:500	Size	A3	
Project Code				Drawing Number
HAT1032021				01