



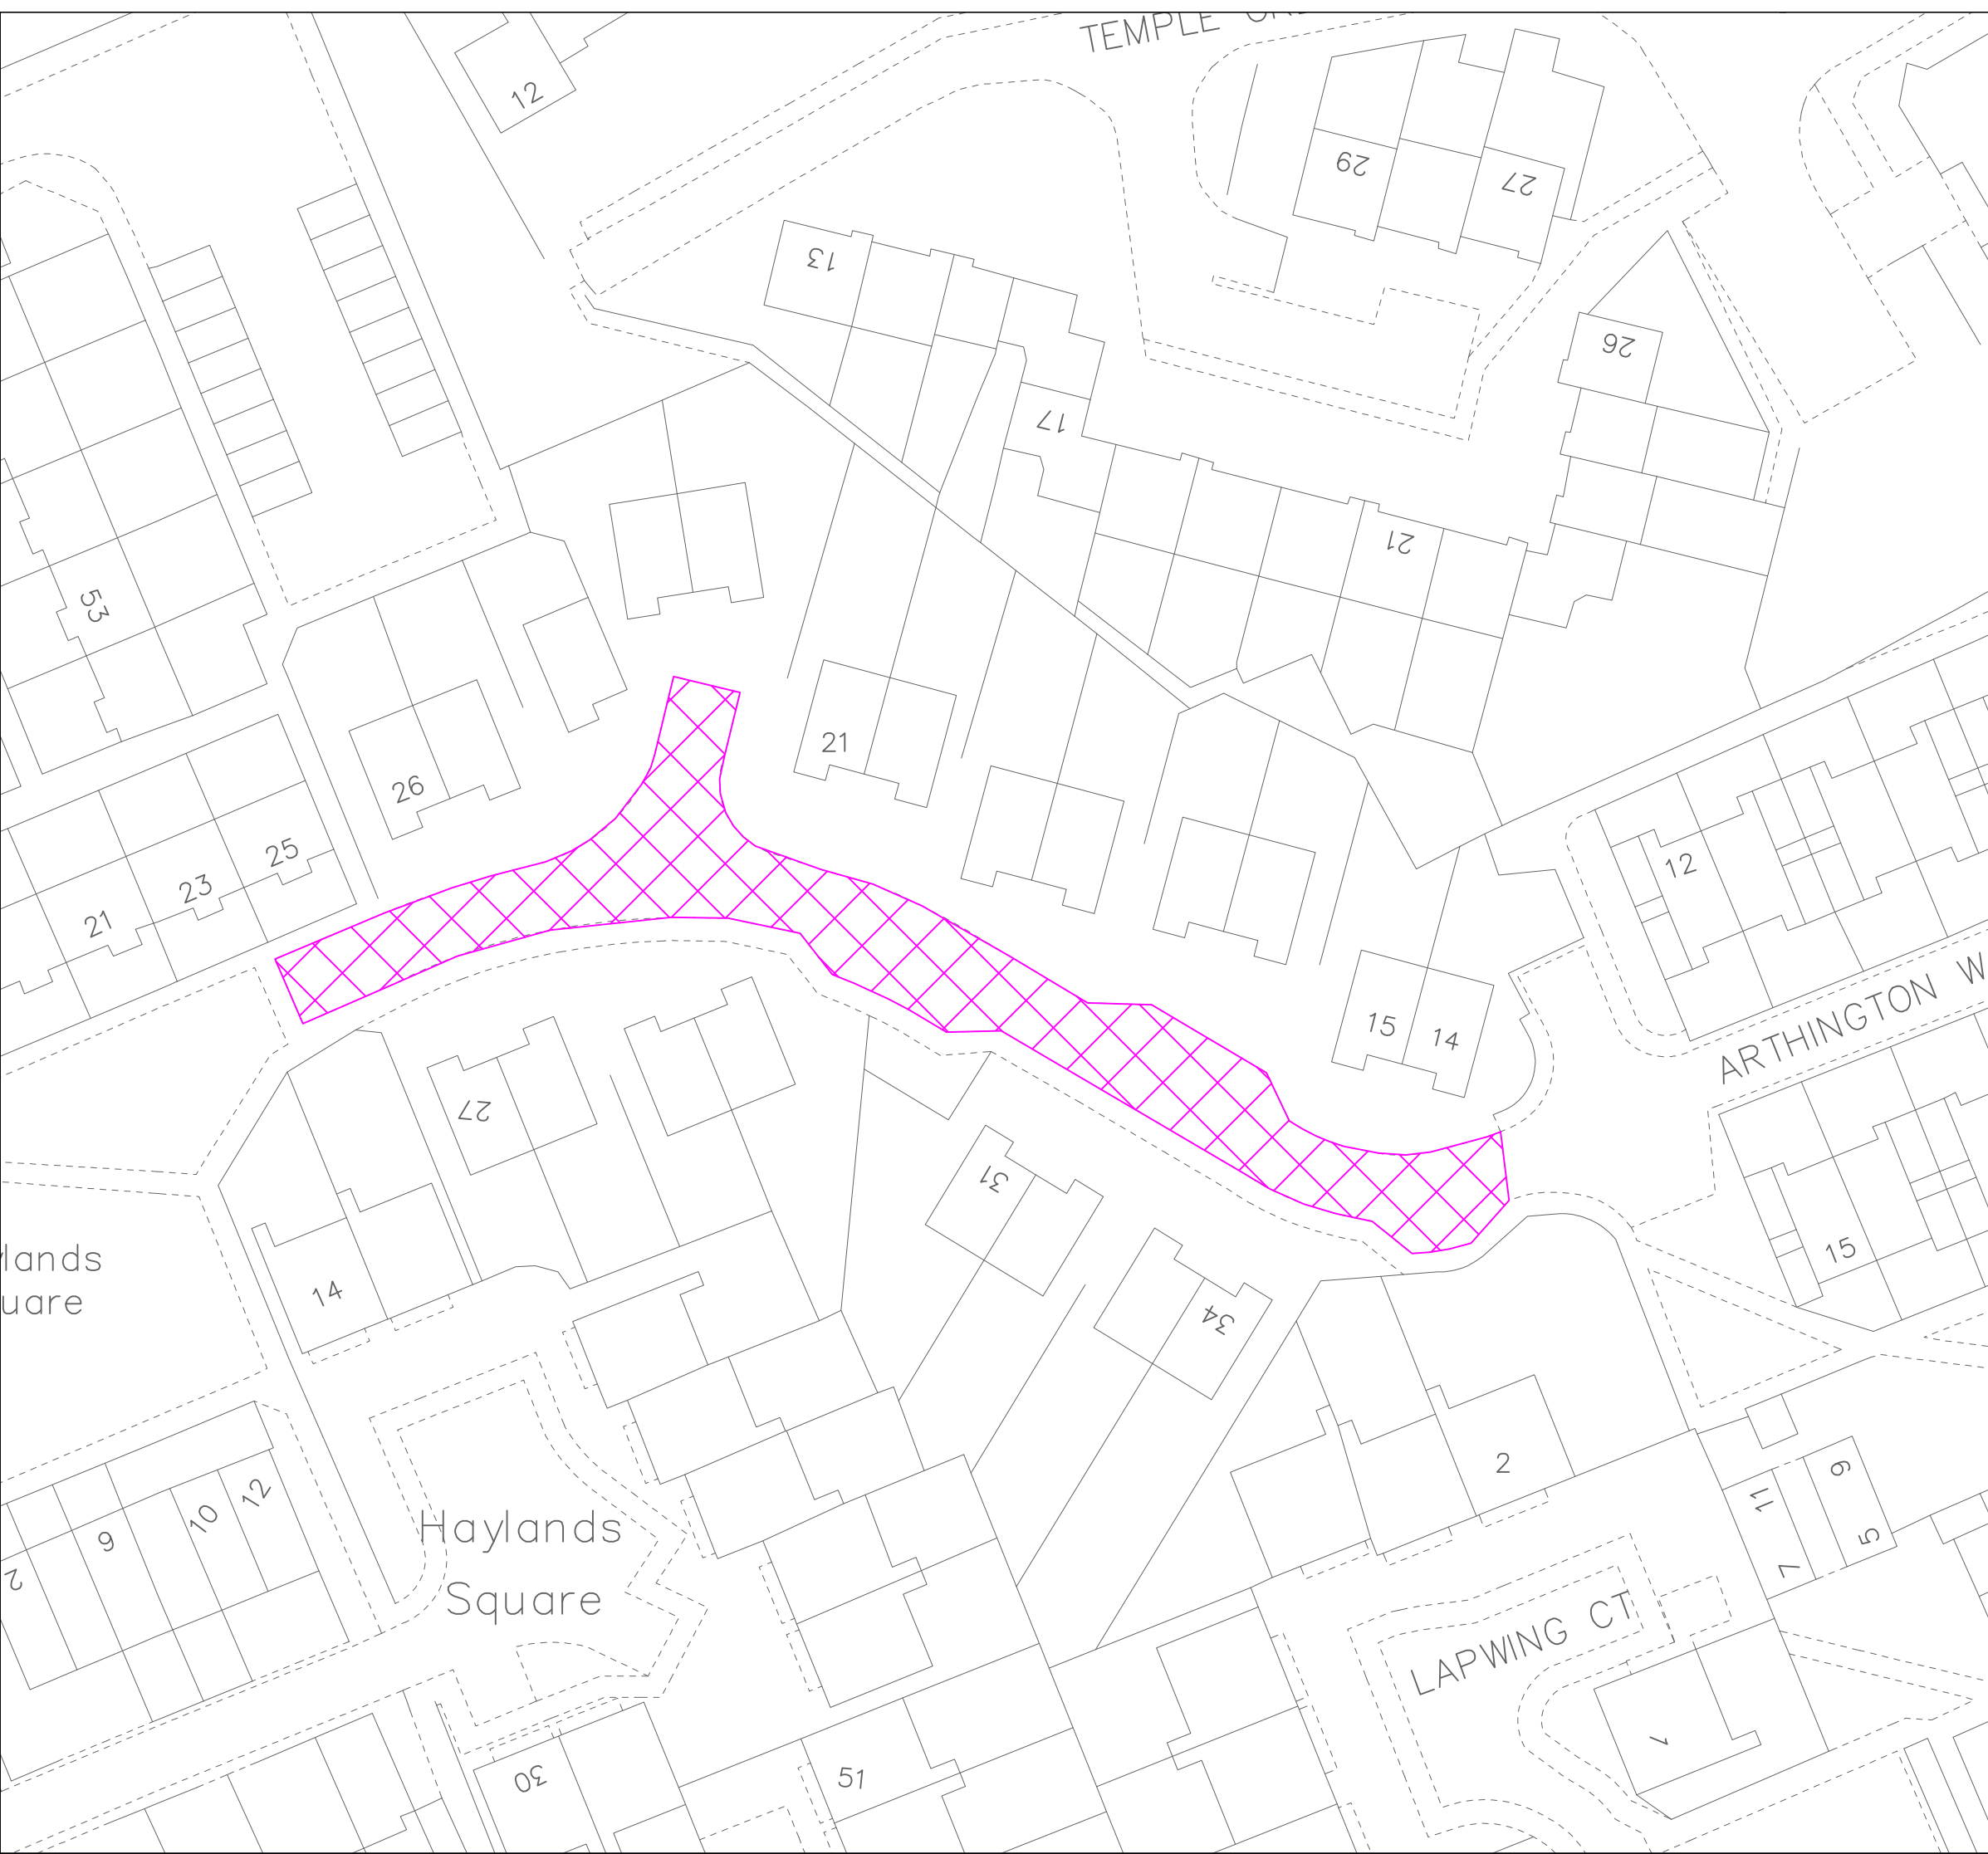

The contractor is responsible for the verification of dimensions on the site.
All dimensions are in millimetres. © Copyright all rights reserved South Tyneside Council.
Ordnance Survey data has been reproduced from Mastermap with the permission of The Controller of
H.M. Stationery Office. Crown copyright reserved.Licence No.100019570

KEY

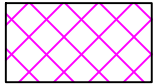

Proposed Resident Permit Holders
Only

Rev	Date	Description	Chkd



South Tyneside Council
Regeneration and Environment

Town Hall & Civic Offices, Westoe Road, South Shields, Tyne & Wear, NE33 2RL
Telephone: (0191) 427 1717 Fax: (0191) 455 7770

Project

Arthington Way,
South Shields

Drawing
Title

Proposed Traffic Regualtion
Order

Drawn by	SB	Date	04/06/21
Checked by	XX	Date	--/--/--
Scale	NTS	Size	A3

Project Code	Drawing Number
REV1	T1-09/2021