


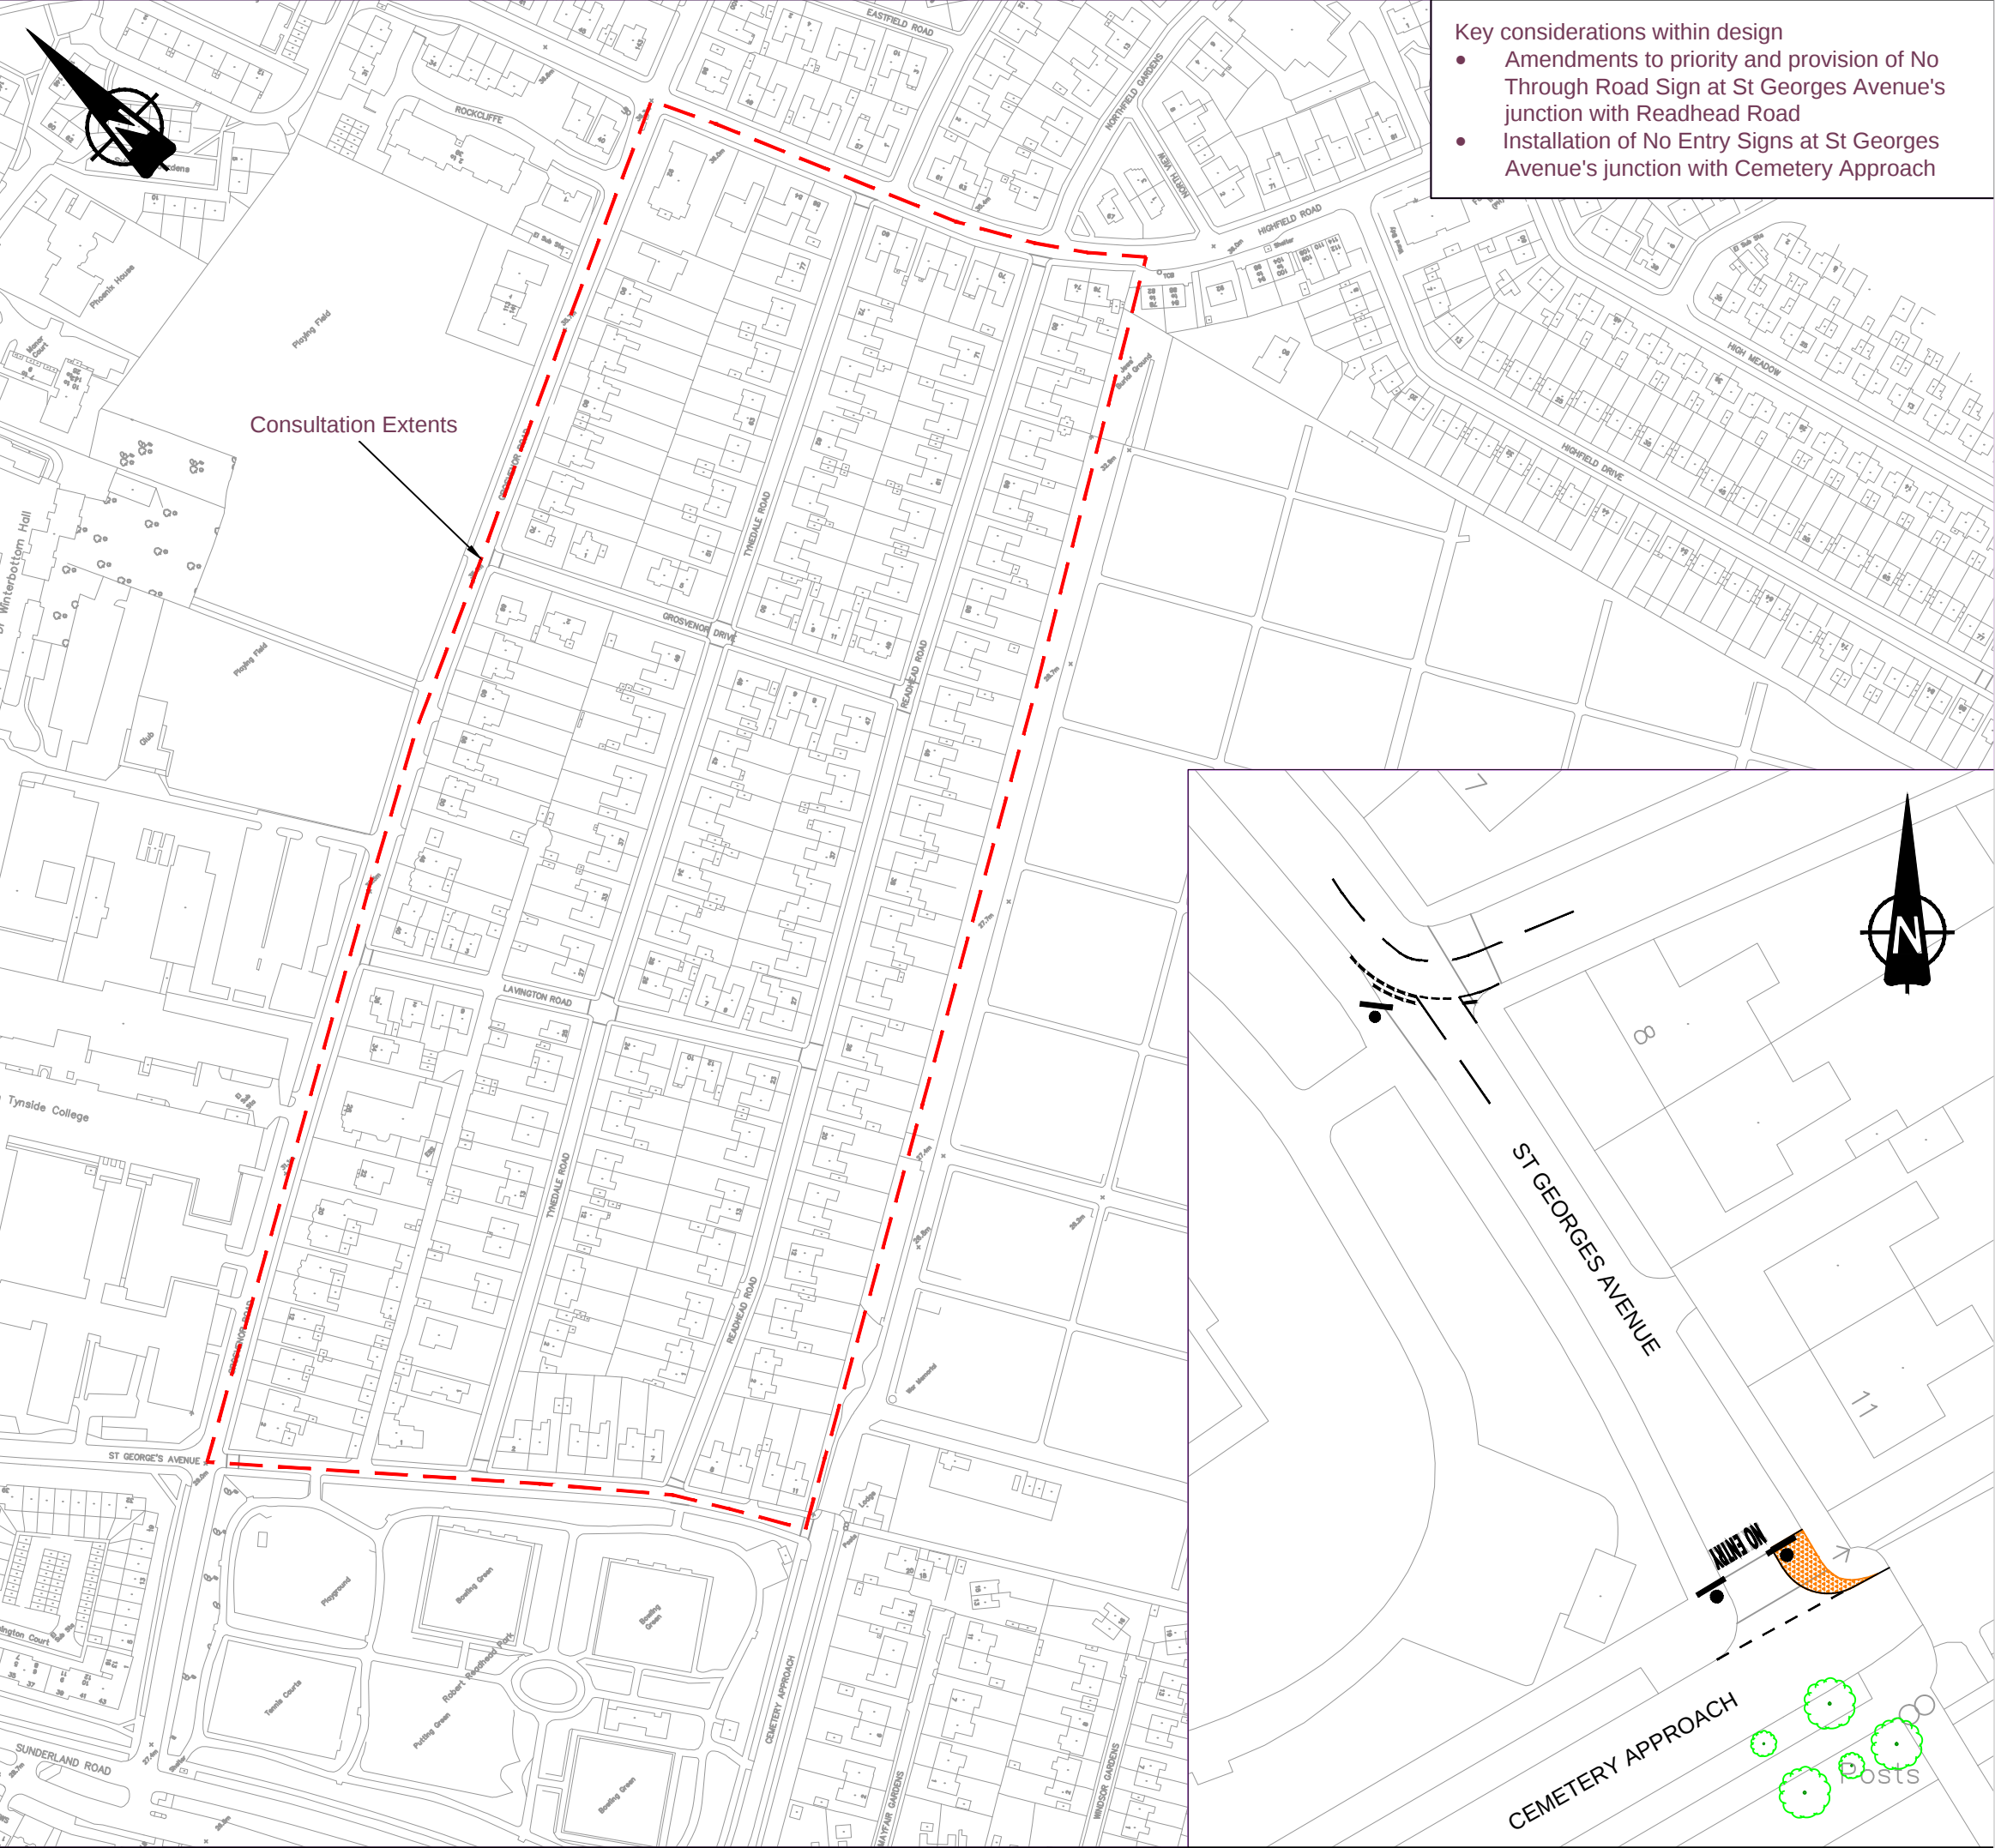

- Key considerations within design
- Amendments to priority and provision of No Through Road Sign at St Georges Avenue's junction with Readhead Road
 - Installation of No Entry Signs at St Georges Avenue's junction with Cemetery Approach

The contractor is responsible for the verification of dimensions on the site. All dimensions are in millimetres. © Copyright all rights reserved South Tyneside Council. Ordnance Survey data has been reproduced from Mastermap with the permission of The Controller of H.M. Stationery Office. Crown copyright reserved.Licence No.100019570

KEY

 Carriageway to Footway

Rev	Date	Description	Chkd



South Tyneside Council

Economic Regeneration

David Cramond - Corporate Director
Town Hall & Civic Offices, Westoe Road, South Shields, Tyne & Wear, NE33 2RL
Telephone: (0191) 427 1717 Fax: (0191) 455 7770

Project

Cemetery Approach / St Georges Avenue Junction Investigation

Drawing Title

Buildout and No Entry Arrangement

Drawn by	GW	Date	21/08/19
Checked by	PF	Date	22/08/19
Scale	1:2500	Size	A3

Project Code	Drawing Number
CEMAPDRAFT	02