


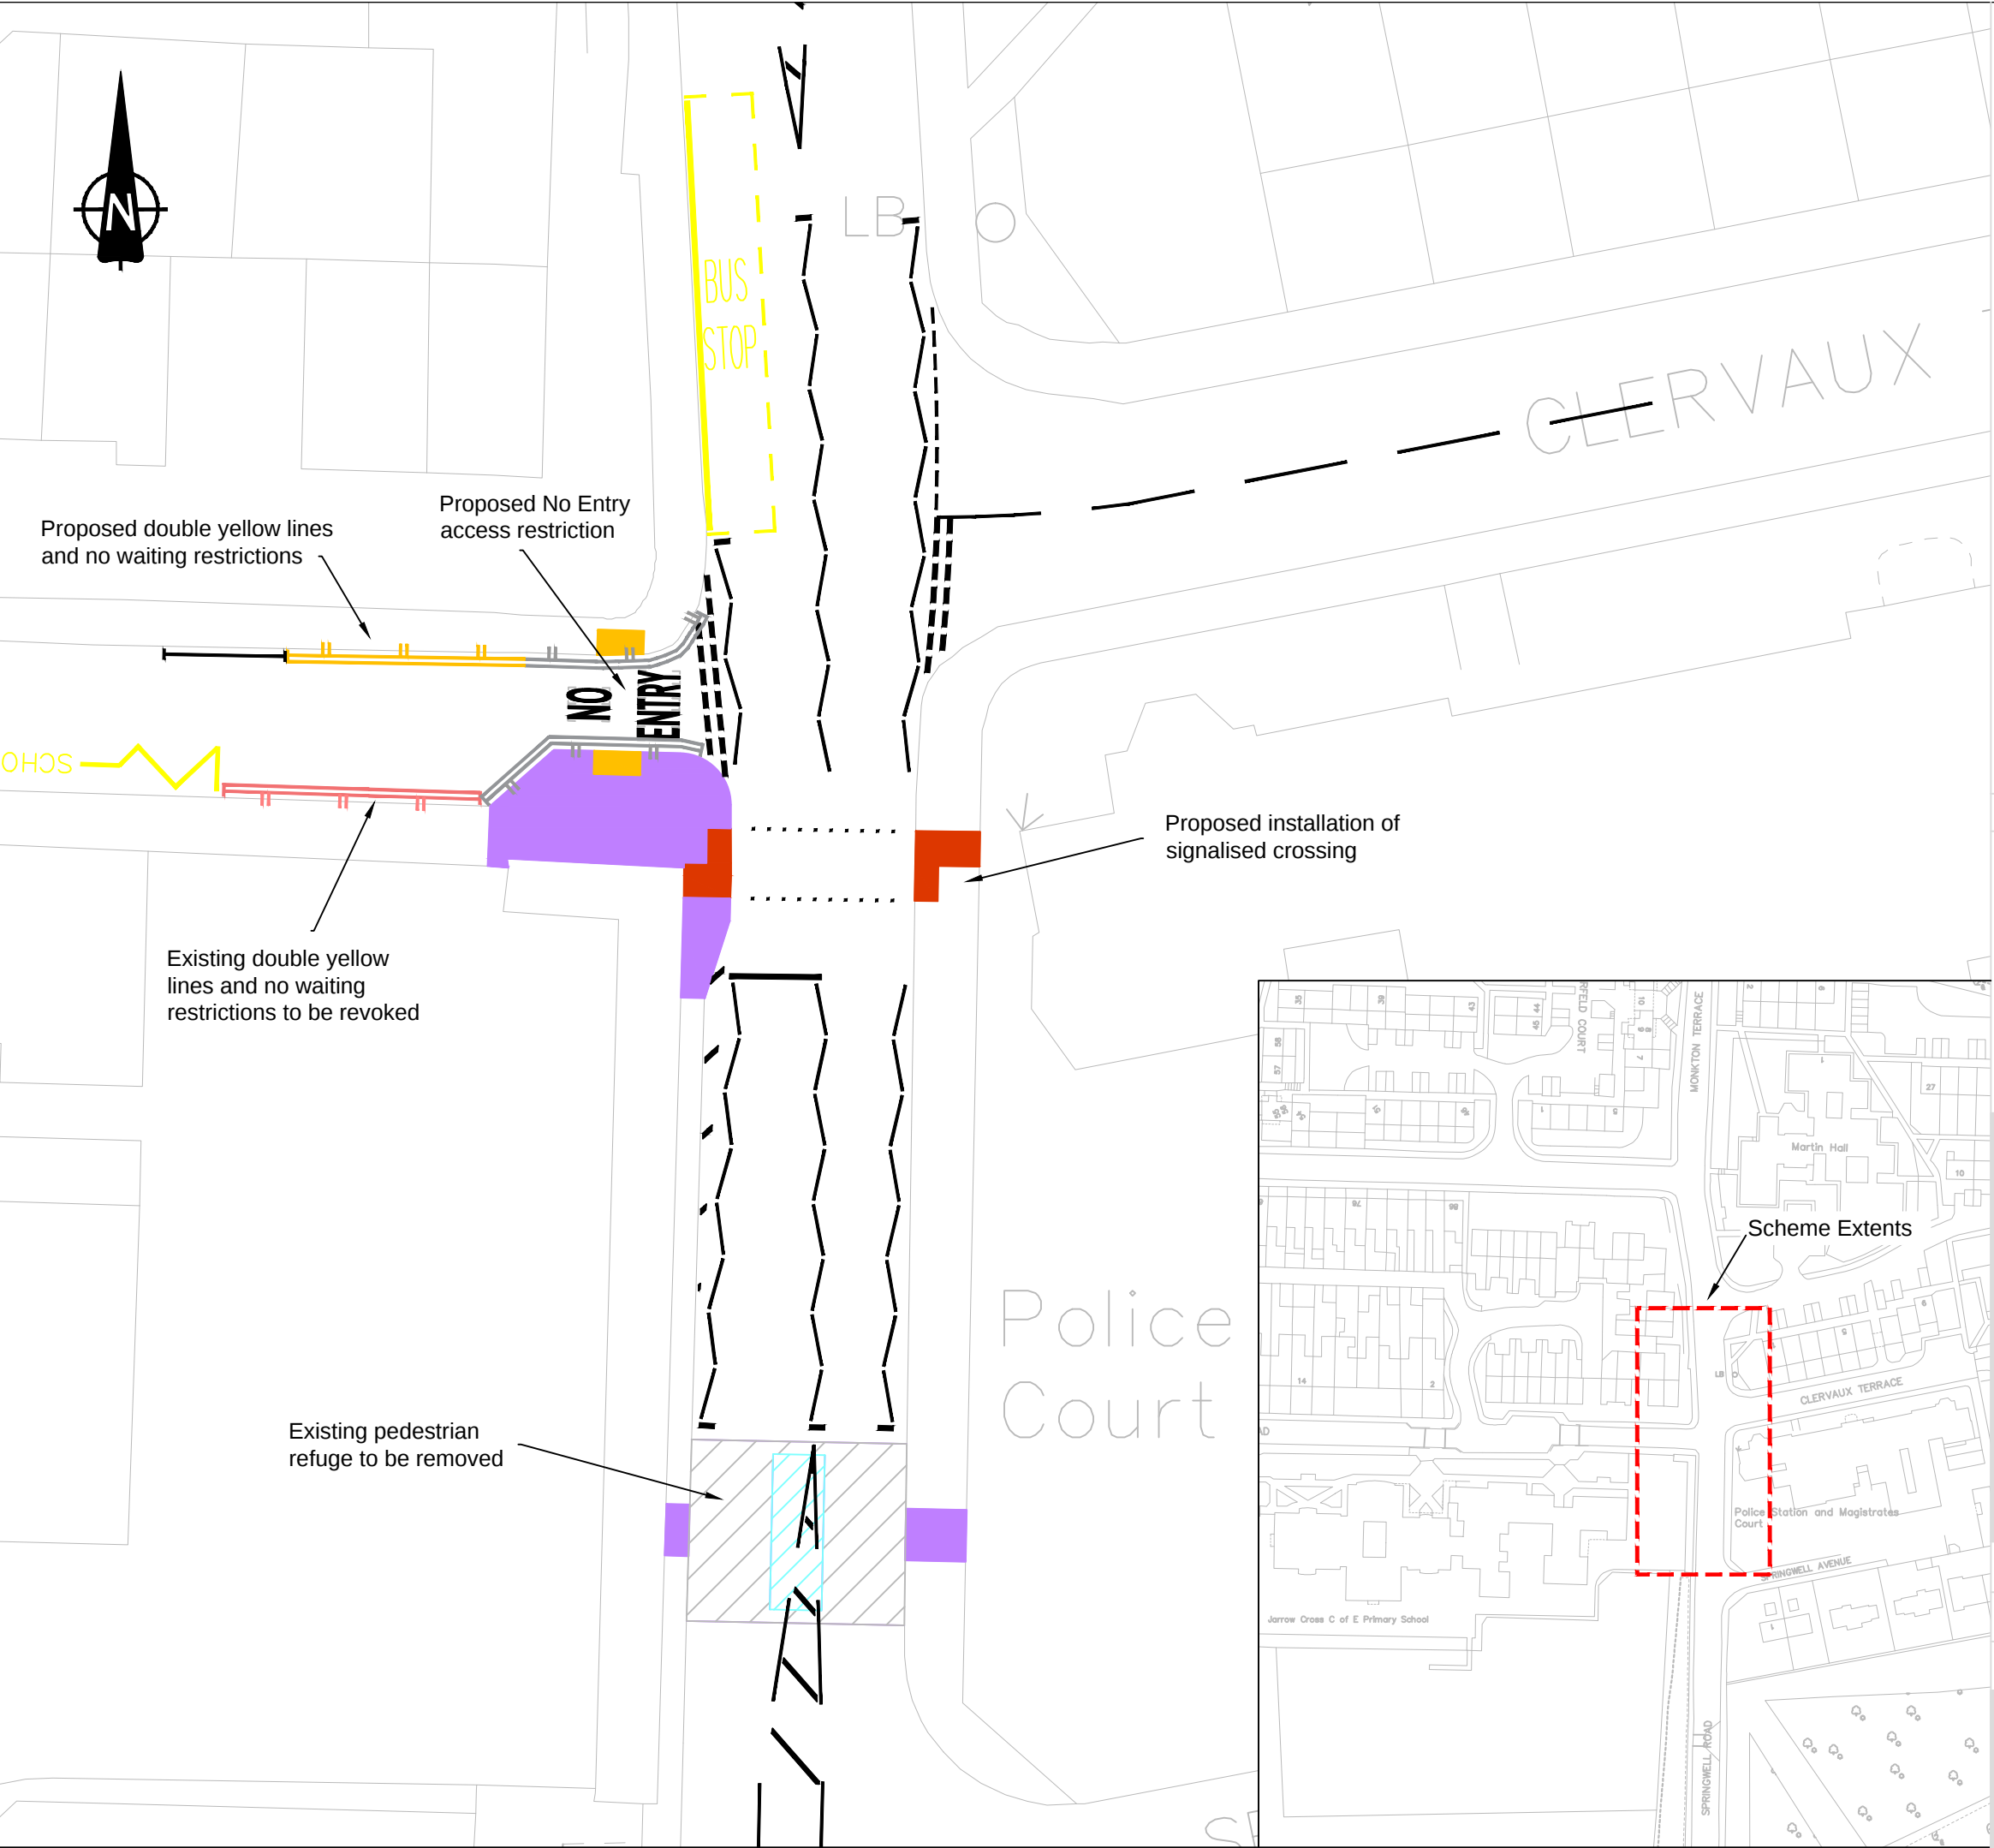

The contractor is responsible for the verification of dimensions on the site.
 All dimensions are in millimetres. © Copyright all rights reserved South Tyneside Council.
 Ordnance Survey data has been reproduced from Mastermap with the permission of The Controller of
 H.M. Stationery Office. Crown copyright reserved. Licence No.100019570

- FOOTWAY WORKS
- NEW CARRIAGEWAY (OVERLAY)
- NEW CARRIAGEWAY (FULL CONSTRUCTION)
- CONTROLLED CROSSING (RED TACTILES)
- UNCONTROLLED CROSSING (BUFF TACTILES)
- PROPOSED ROAD MARKINGS
- PROPOSED INSTALLATION OF DOUBLE YELLOW LINES
- PROPOSED REVOCATION OF DOUBLE YELLOW LINES
- EXISTING ROAD MARKINGS

Rev	Date	Description	Chkd

South Tyneside Council

Economic Regeneration

David Cramond - Corporate Director
 Town Hall & Civic Offices, Westoe Road, South Shields, Tyne & Wear, NE33 2RL
 Telephone: (0191) 427 1717 Fax: (0191) 455 7770

Project **Springwell Road and Borough Road - Proposed Installation of Signalised Crossing**

Drawing Title **General Arrangement**

Drawn by	GW	Date	11/09/19
Checked by	PF	Date	11/09/19
Scale	1:250	Size	A3
Project Code		Drawing Number	
LTP-2019-TRS22		01	