


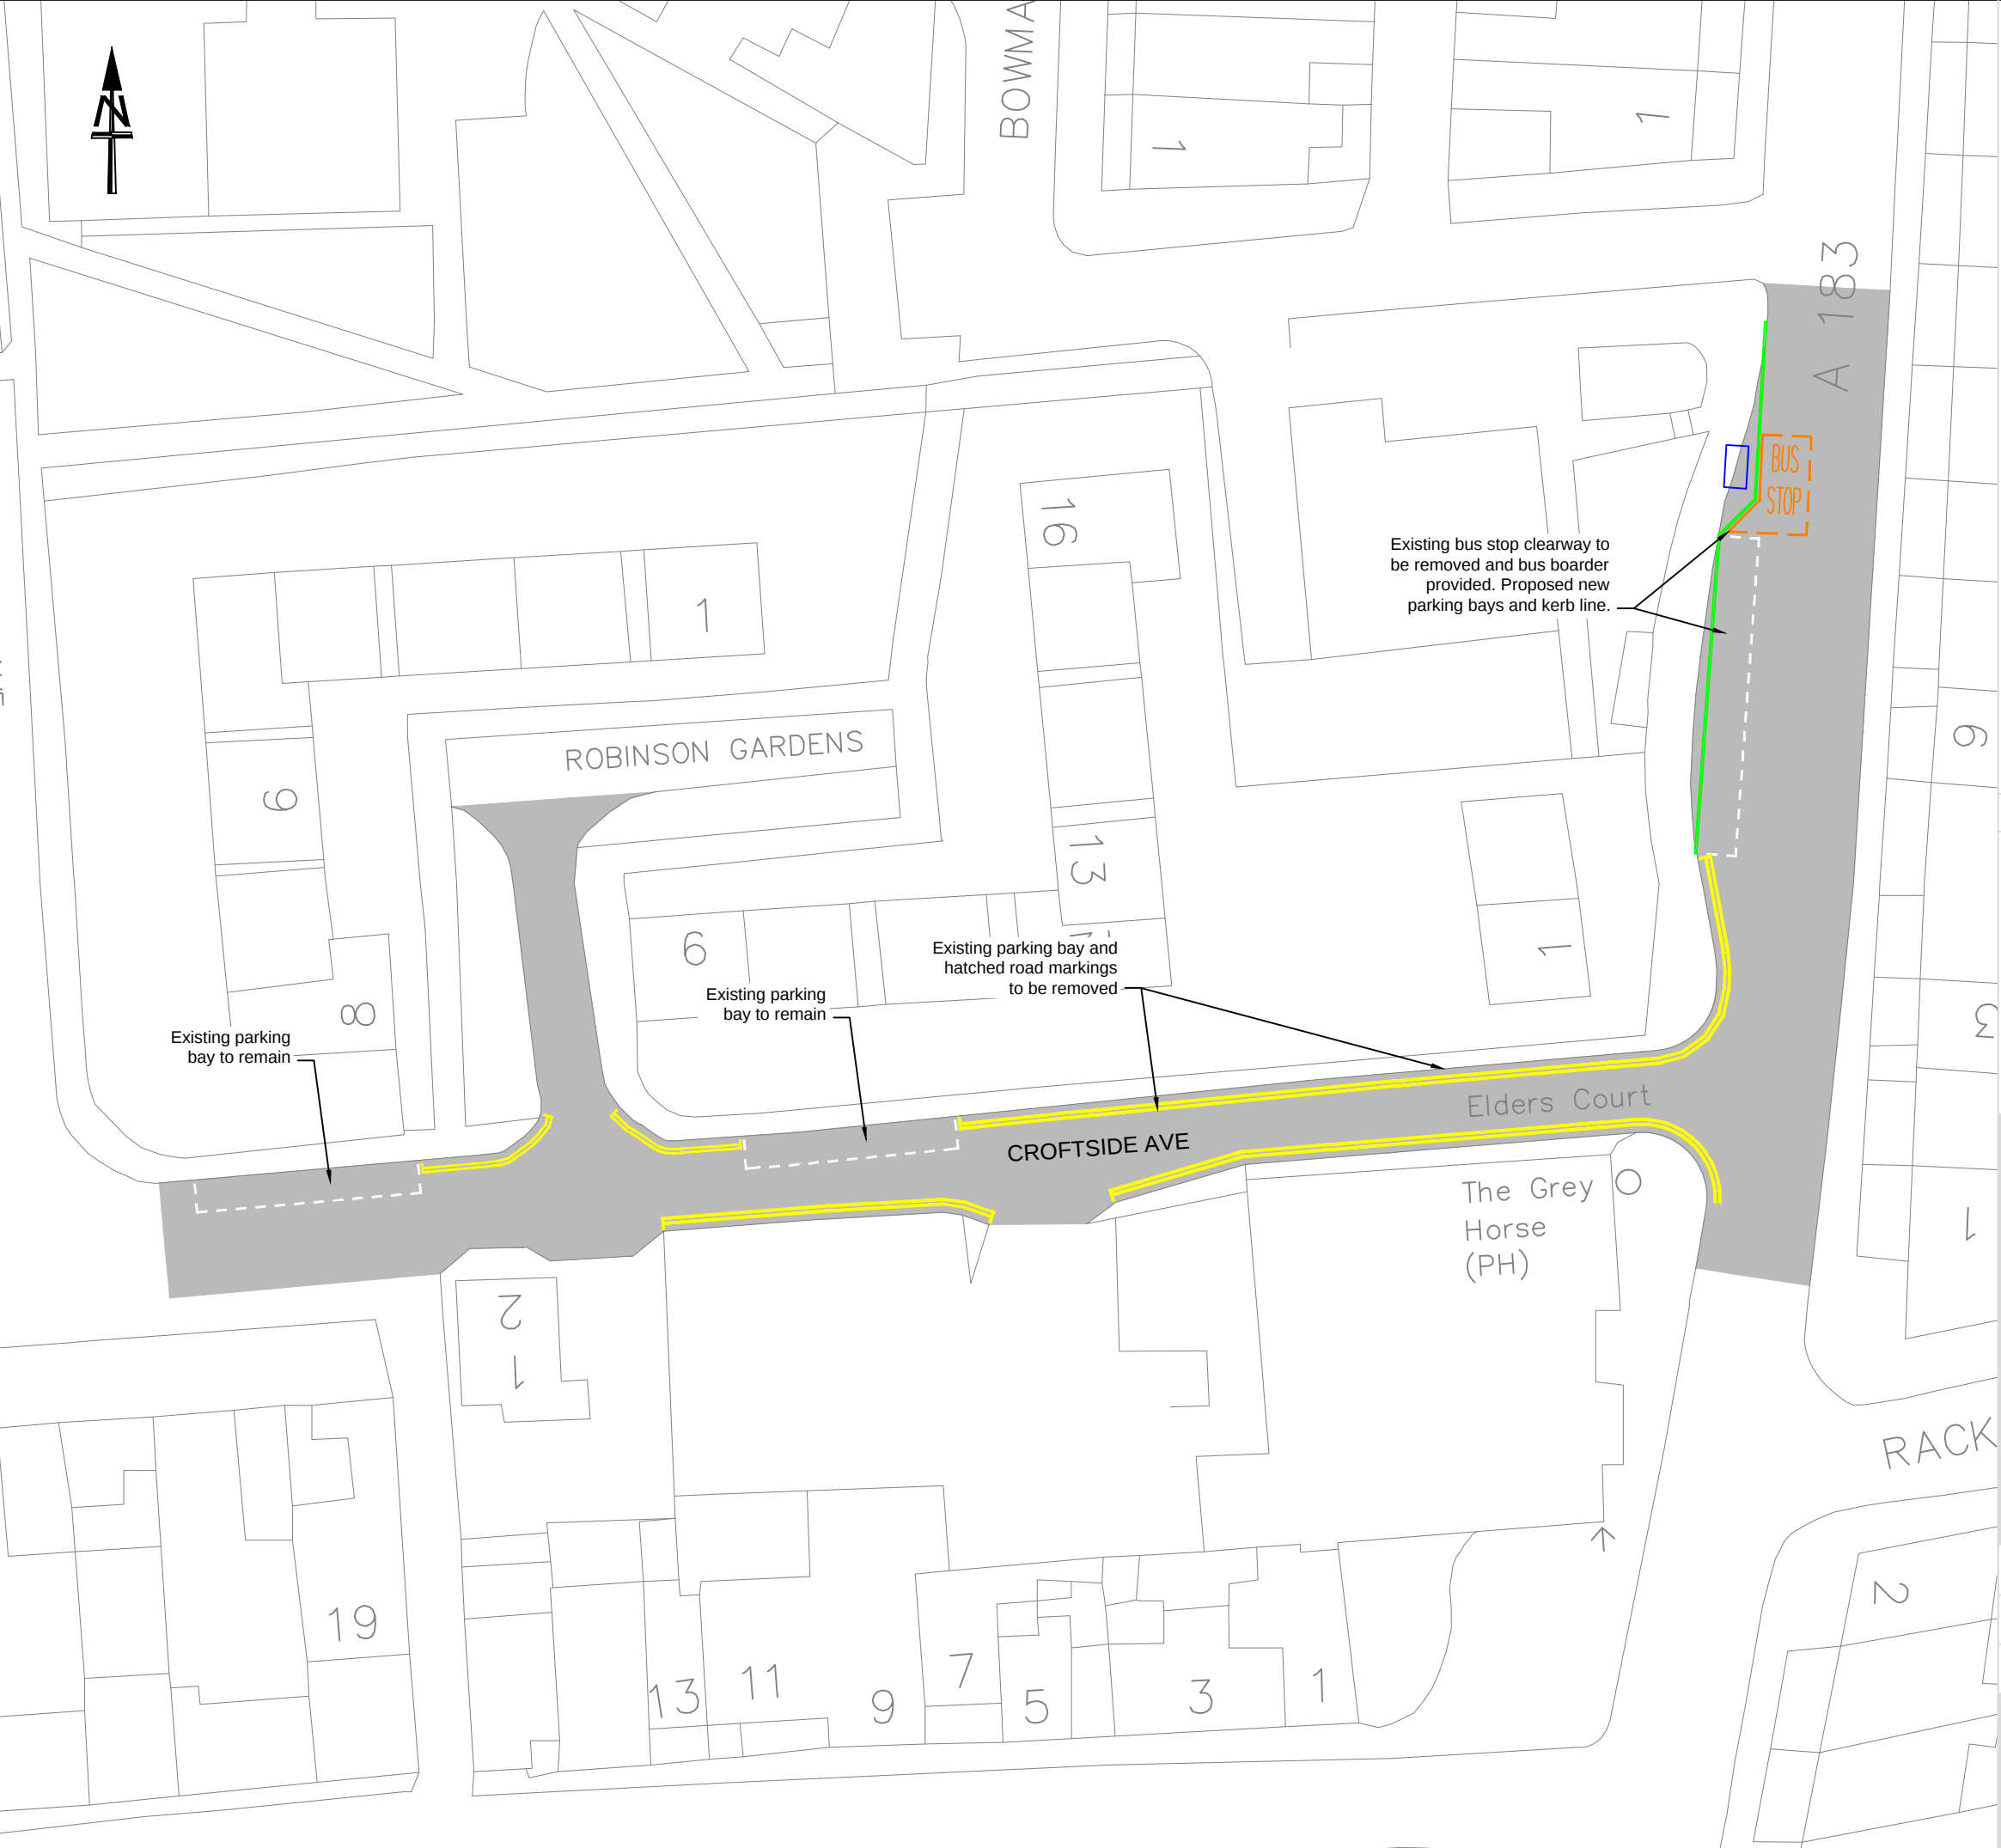

The contractor is responsible for the verification of dimensions on the site.
All dimensions are in millimetres. © Copyright all rights reserved South Tyneside Council.
Ordnance Survey data has been reproduced from Mastermap with the permission of The Controller of
H.M. Stationery Office. Crown copyright reserved.Licence No.100019570

KEY

 Proposed No Waiting At Any Time

Rev	Date	Description	Chkd



South Tyneside Council

Regeneration and Environment

Town Hall & Civic Offices, Westoe Road, South Shields, Tyne & Wear, NE33 2RL
Telephone: (0191) 427 1717 Fax: (0191) 455 7770

Project

Croftside Avenue, Whitburn

Drawing Title

Proposed Parking Restrictions & Bus Stop Amendments

Drawn by	SB	Date	7/10/20
Checked by	XX	Date	--/--/--
Scale	1:400	Size	A3
Project Code		Drawing Number	
		T2-19-20	