


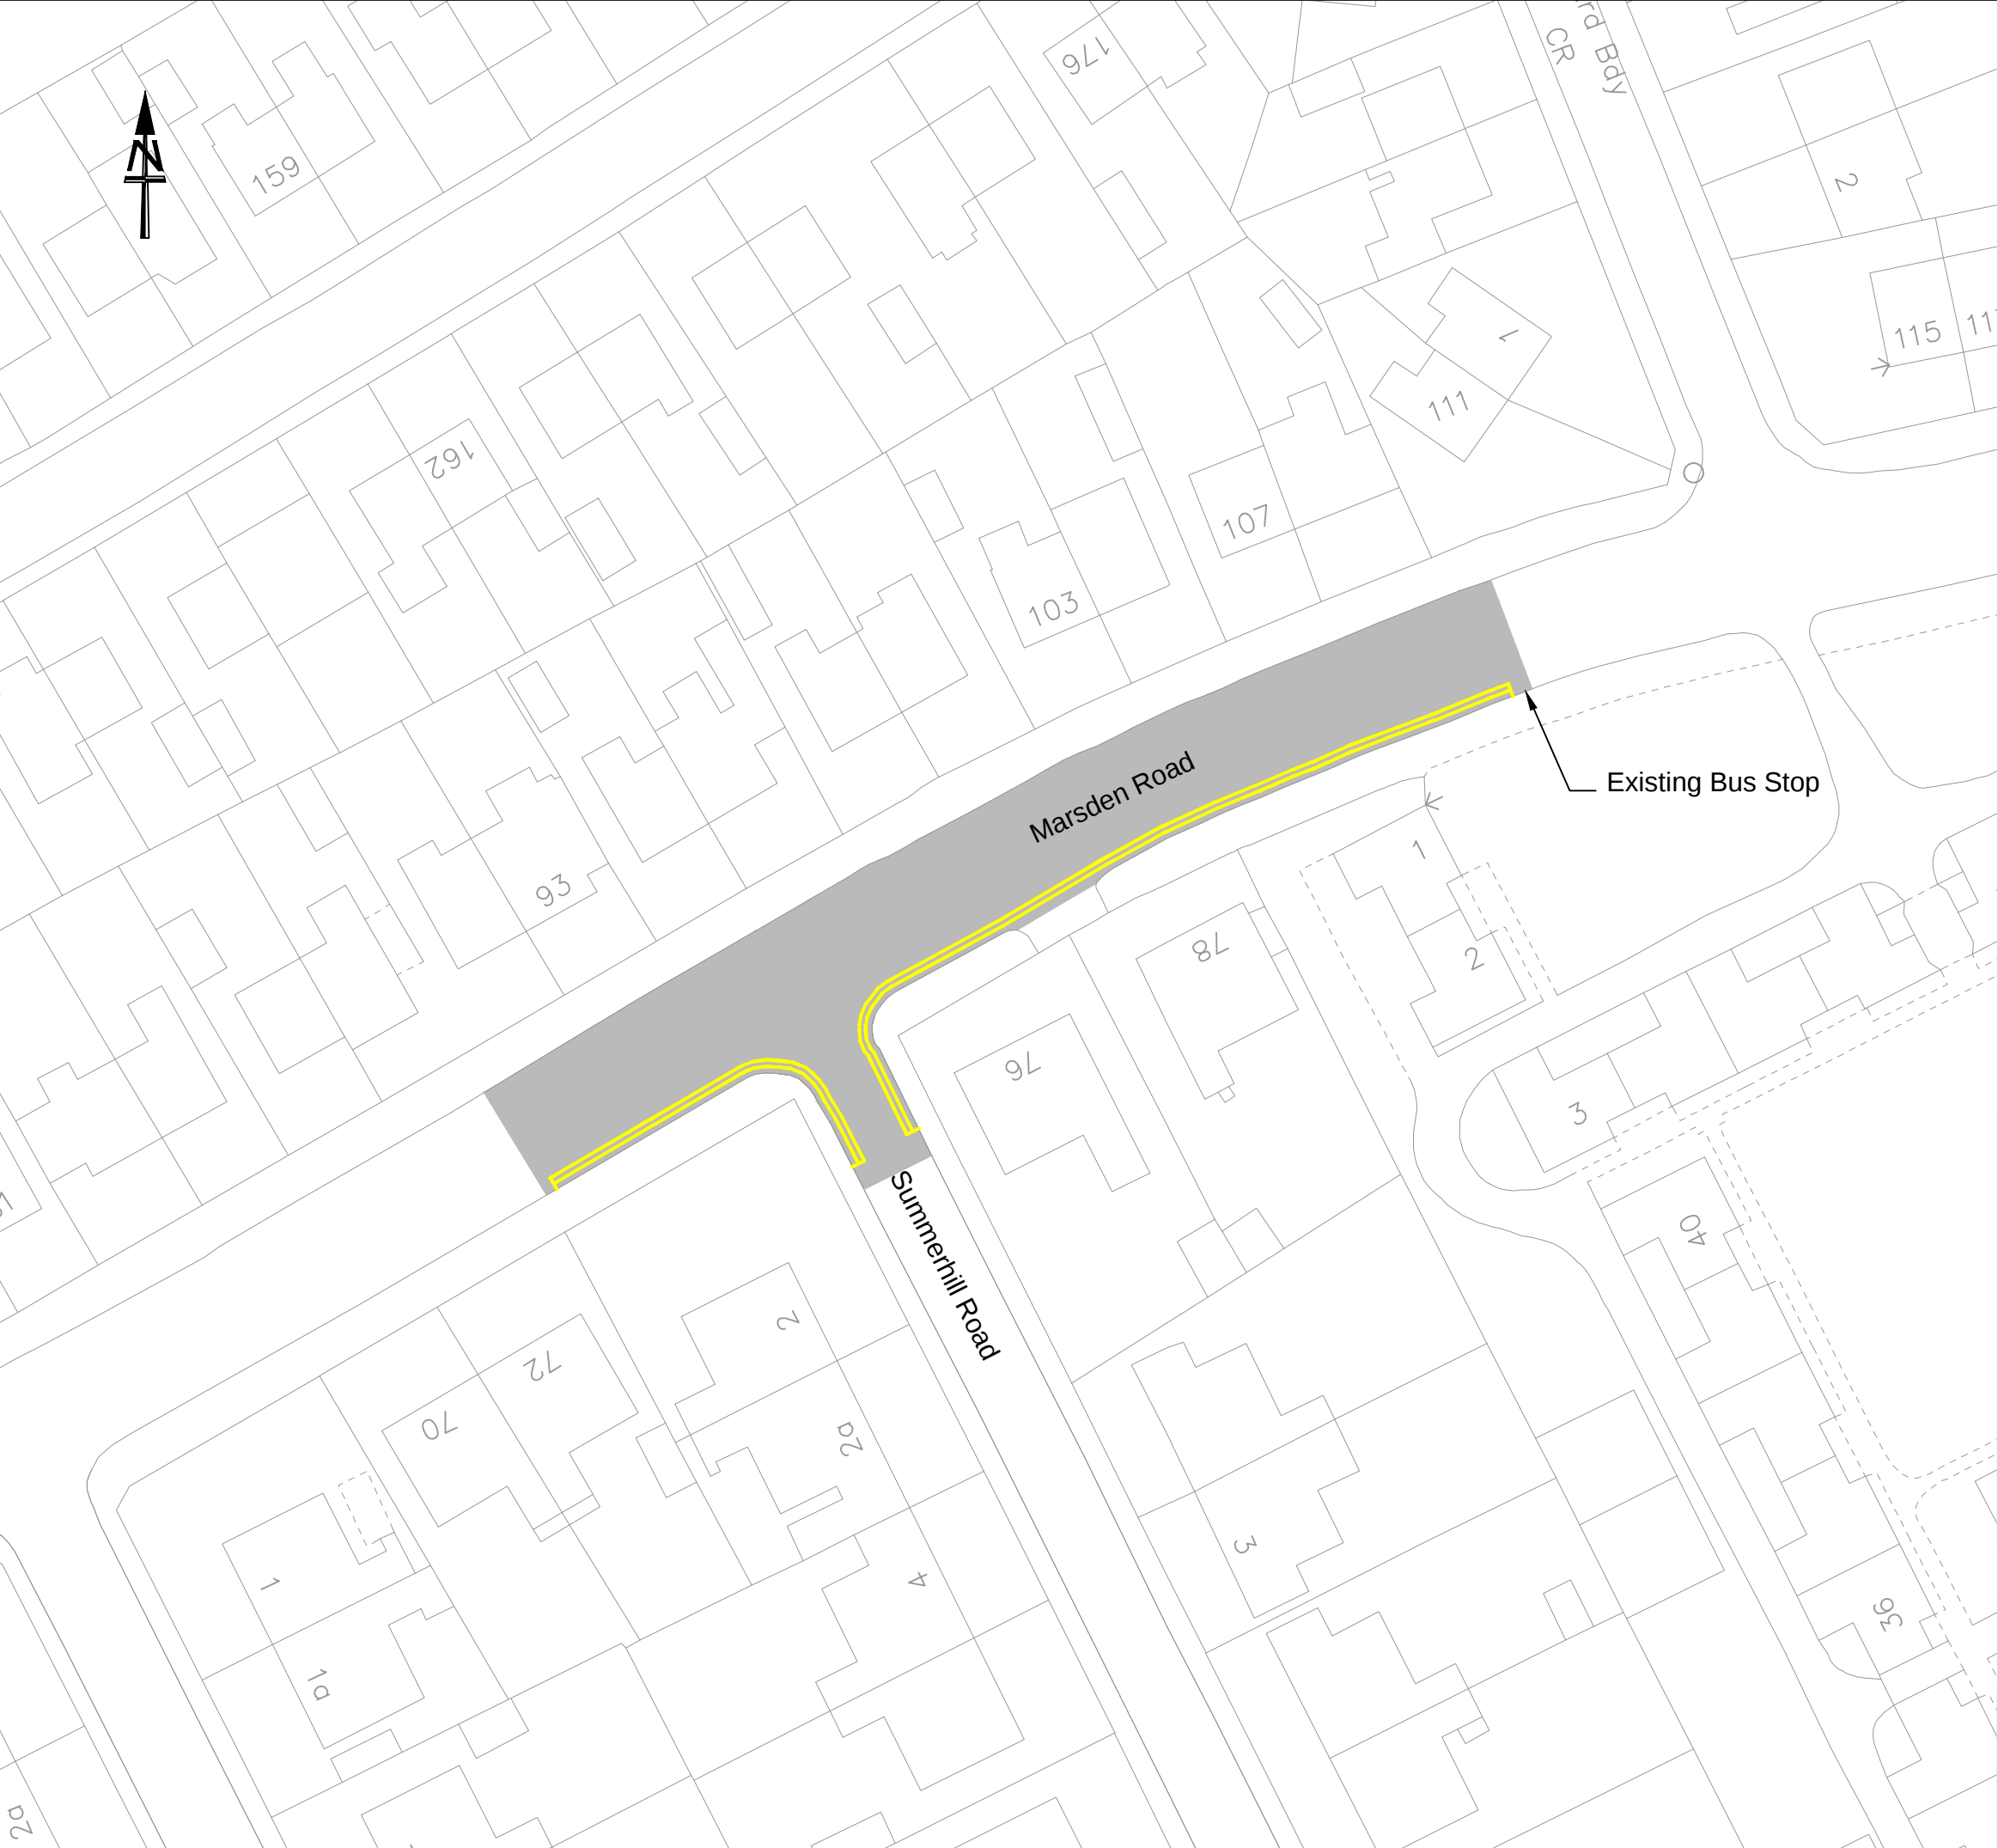

The contractor is responsible for the verification of dimensions on the site.
All dimensions are in millimetres. © Copyright all rights reserved South Tyneside Council.
Ordnance Survey data has been reproduced from Mastermap with the permission of The Controller of
H.M. Stationery Office. Crown copyright reserved.Licence No.100019570

 Proposed No Waiting At Any Time

Rev	Date	Description	Chkd
-----	------	-------------	------



South Tyneside Council
Regeneration and Environment

Town Hall & Civic Offices, Westoe Road, South Shields, Tyne & Wear, NE33 2RL
Telephone: (0191) 427 1717 Fax: (0191) 455 7770

Project
**Marsden Road / Summerhill Road
South Shields**

Drawing
Title
**Proposed No Waiting At Any
Time Parking Restrictions**

Drawn by	SB	Date	06/11/20
Checked by	XX	Date	--/--/--
Scale	1:500	Size	A3

Project Code
T1-20con/20

Drawing Number