


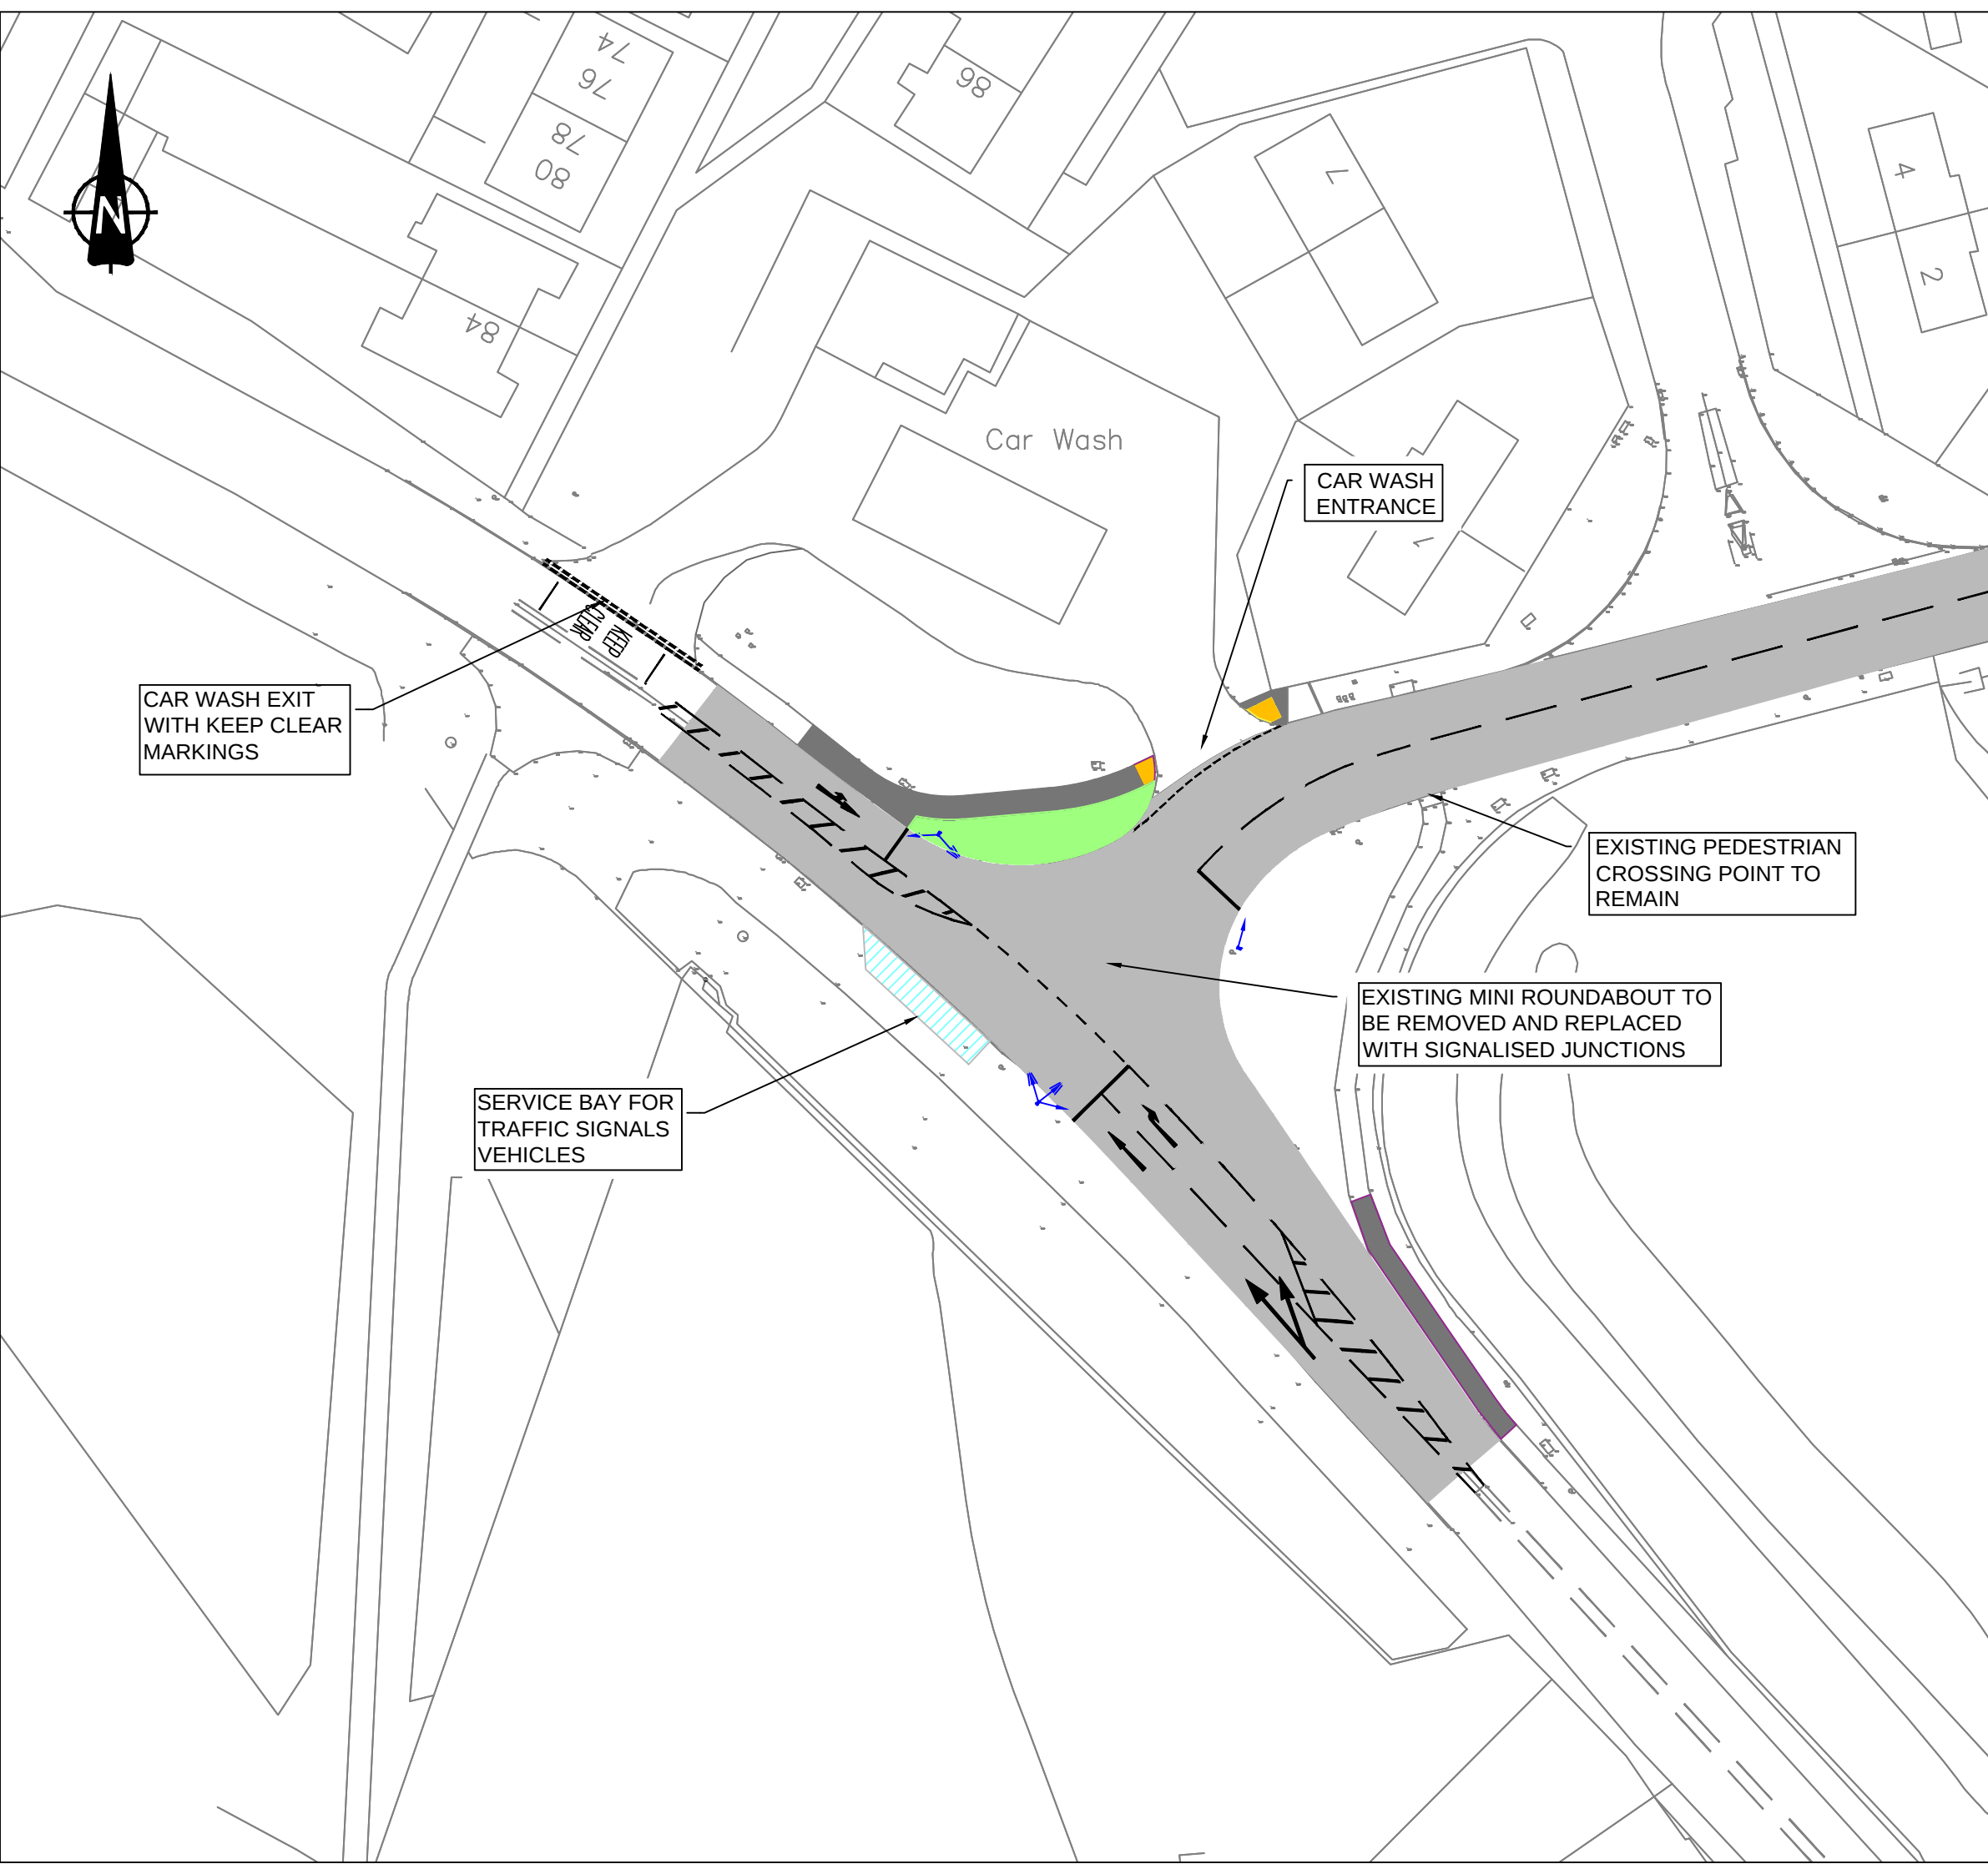

The contractor is responsible for the verification of dimensions on the site.
All dimensions are in millimetres. © Copyright all rights reserved South Tyneside Council.
Ordnance Survey data has been reproduced from Mastermap with the permission of The Controller of
H.M. Stationery Office. Crown copyright reserved.Licence No.100019570

- FOOTWAY WORKS
- NEW CARRIAGEWAY
- HARDSTAND CONSTRUCTION
- UNCONTROLLED CROSSING (BUFF TACTILES)
- LANDSCAPE / GRASSED AREA
- TRAFFIC SIGNAL HEAD
- EXISTING ROAD MARKINGS
- NEW ROAD MARKINGS

Rev	Date	Description	Chkd
-----	------	-------------	------



South Tyneside Council

Regeneration and Environment

Town Hall & Civic Offices, Westoe Road, South Shields, Tyne & Wear, NE33 2RL
Telephone: (0191) 427 1717 Fax: (0191) 455 7770

Project

Mill Lane / Monkton Lane
Junction Improvements

Drawing
Title

Consultation Plan

Drawn by	CE	Date	02/02/2021
Checked by	PF	Date	04/02/2021
Scale	1:500	Size	A3

Project Code	Drawing Number
HAT 1012021	01-1