
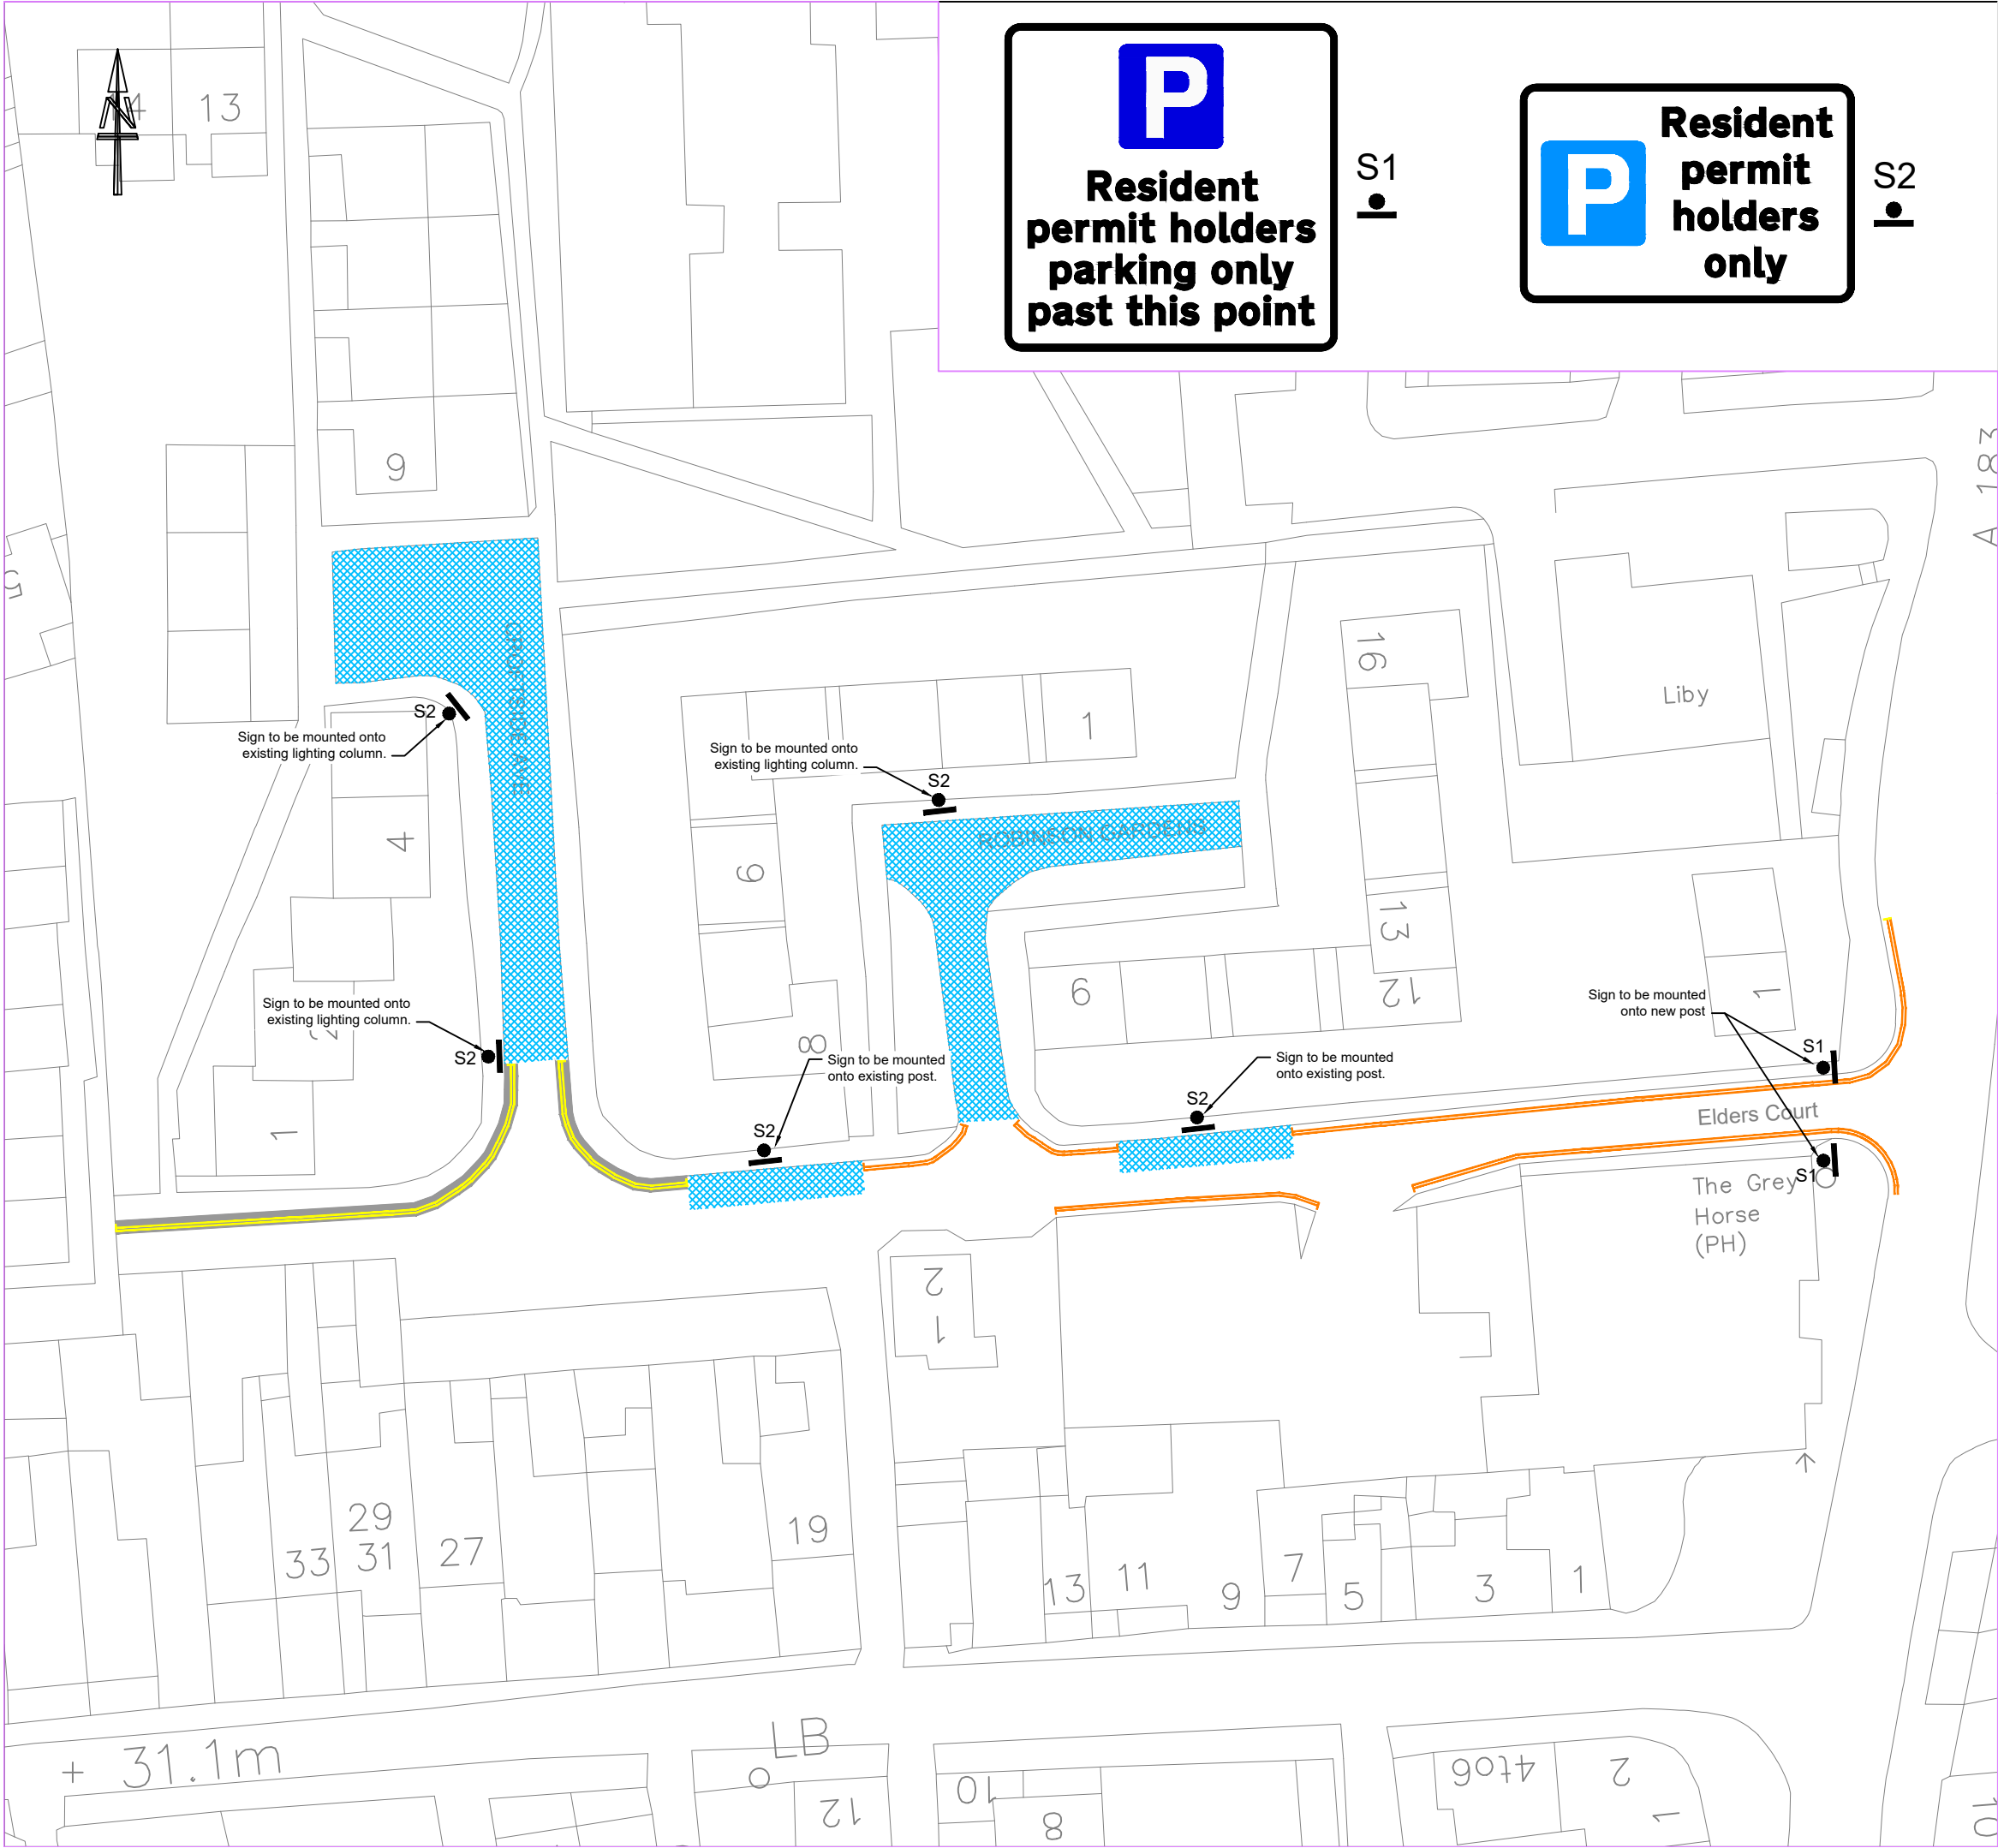


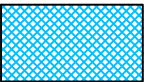

The contractor is responsible for the verification of dimensions on the site.
All dimensions are in millimetres. © Copyright all rights reserved South Tyneside Council.
Ordnance Survey data has been reproduced from Mastermap with the permission of The Controller of
H.M. Stationery Office. Crown copyright reserved.Licence No.100019570

KEY

-  Proposed Resident Permit Holders Only Parking Area
-  Proposed No Waiting At Any Time
-  Existing No Waiting At Any Time

Rev	Date	Description	Chkd
-----	------	-------------	------



South Tyneside Council
Regeneration and Environment

Town Hall & Civic Offices, Westoe Road, South Shields, Tyne & Wear, NE33 2RL
Telephone: (0191) 427 1717 Fax: (0191) 455 7770

Project

Croftside Avenue,
Robinson Gardens & Elders Court,
Whitburn

Drawing Title

Proposed Resident Permit
Holders Only Parking

Drawn by	SB	Date	4/3/21
Checked by	XX	Date	--/--/--
Scale	1:500	Size	A3
Project Code		Drawing Number	
		T2-05CS/21	