



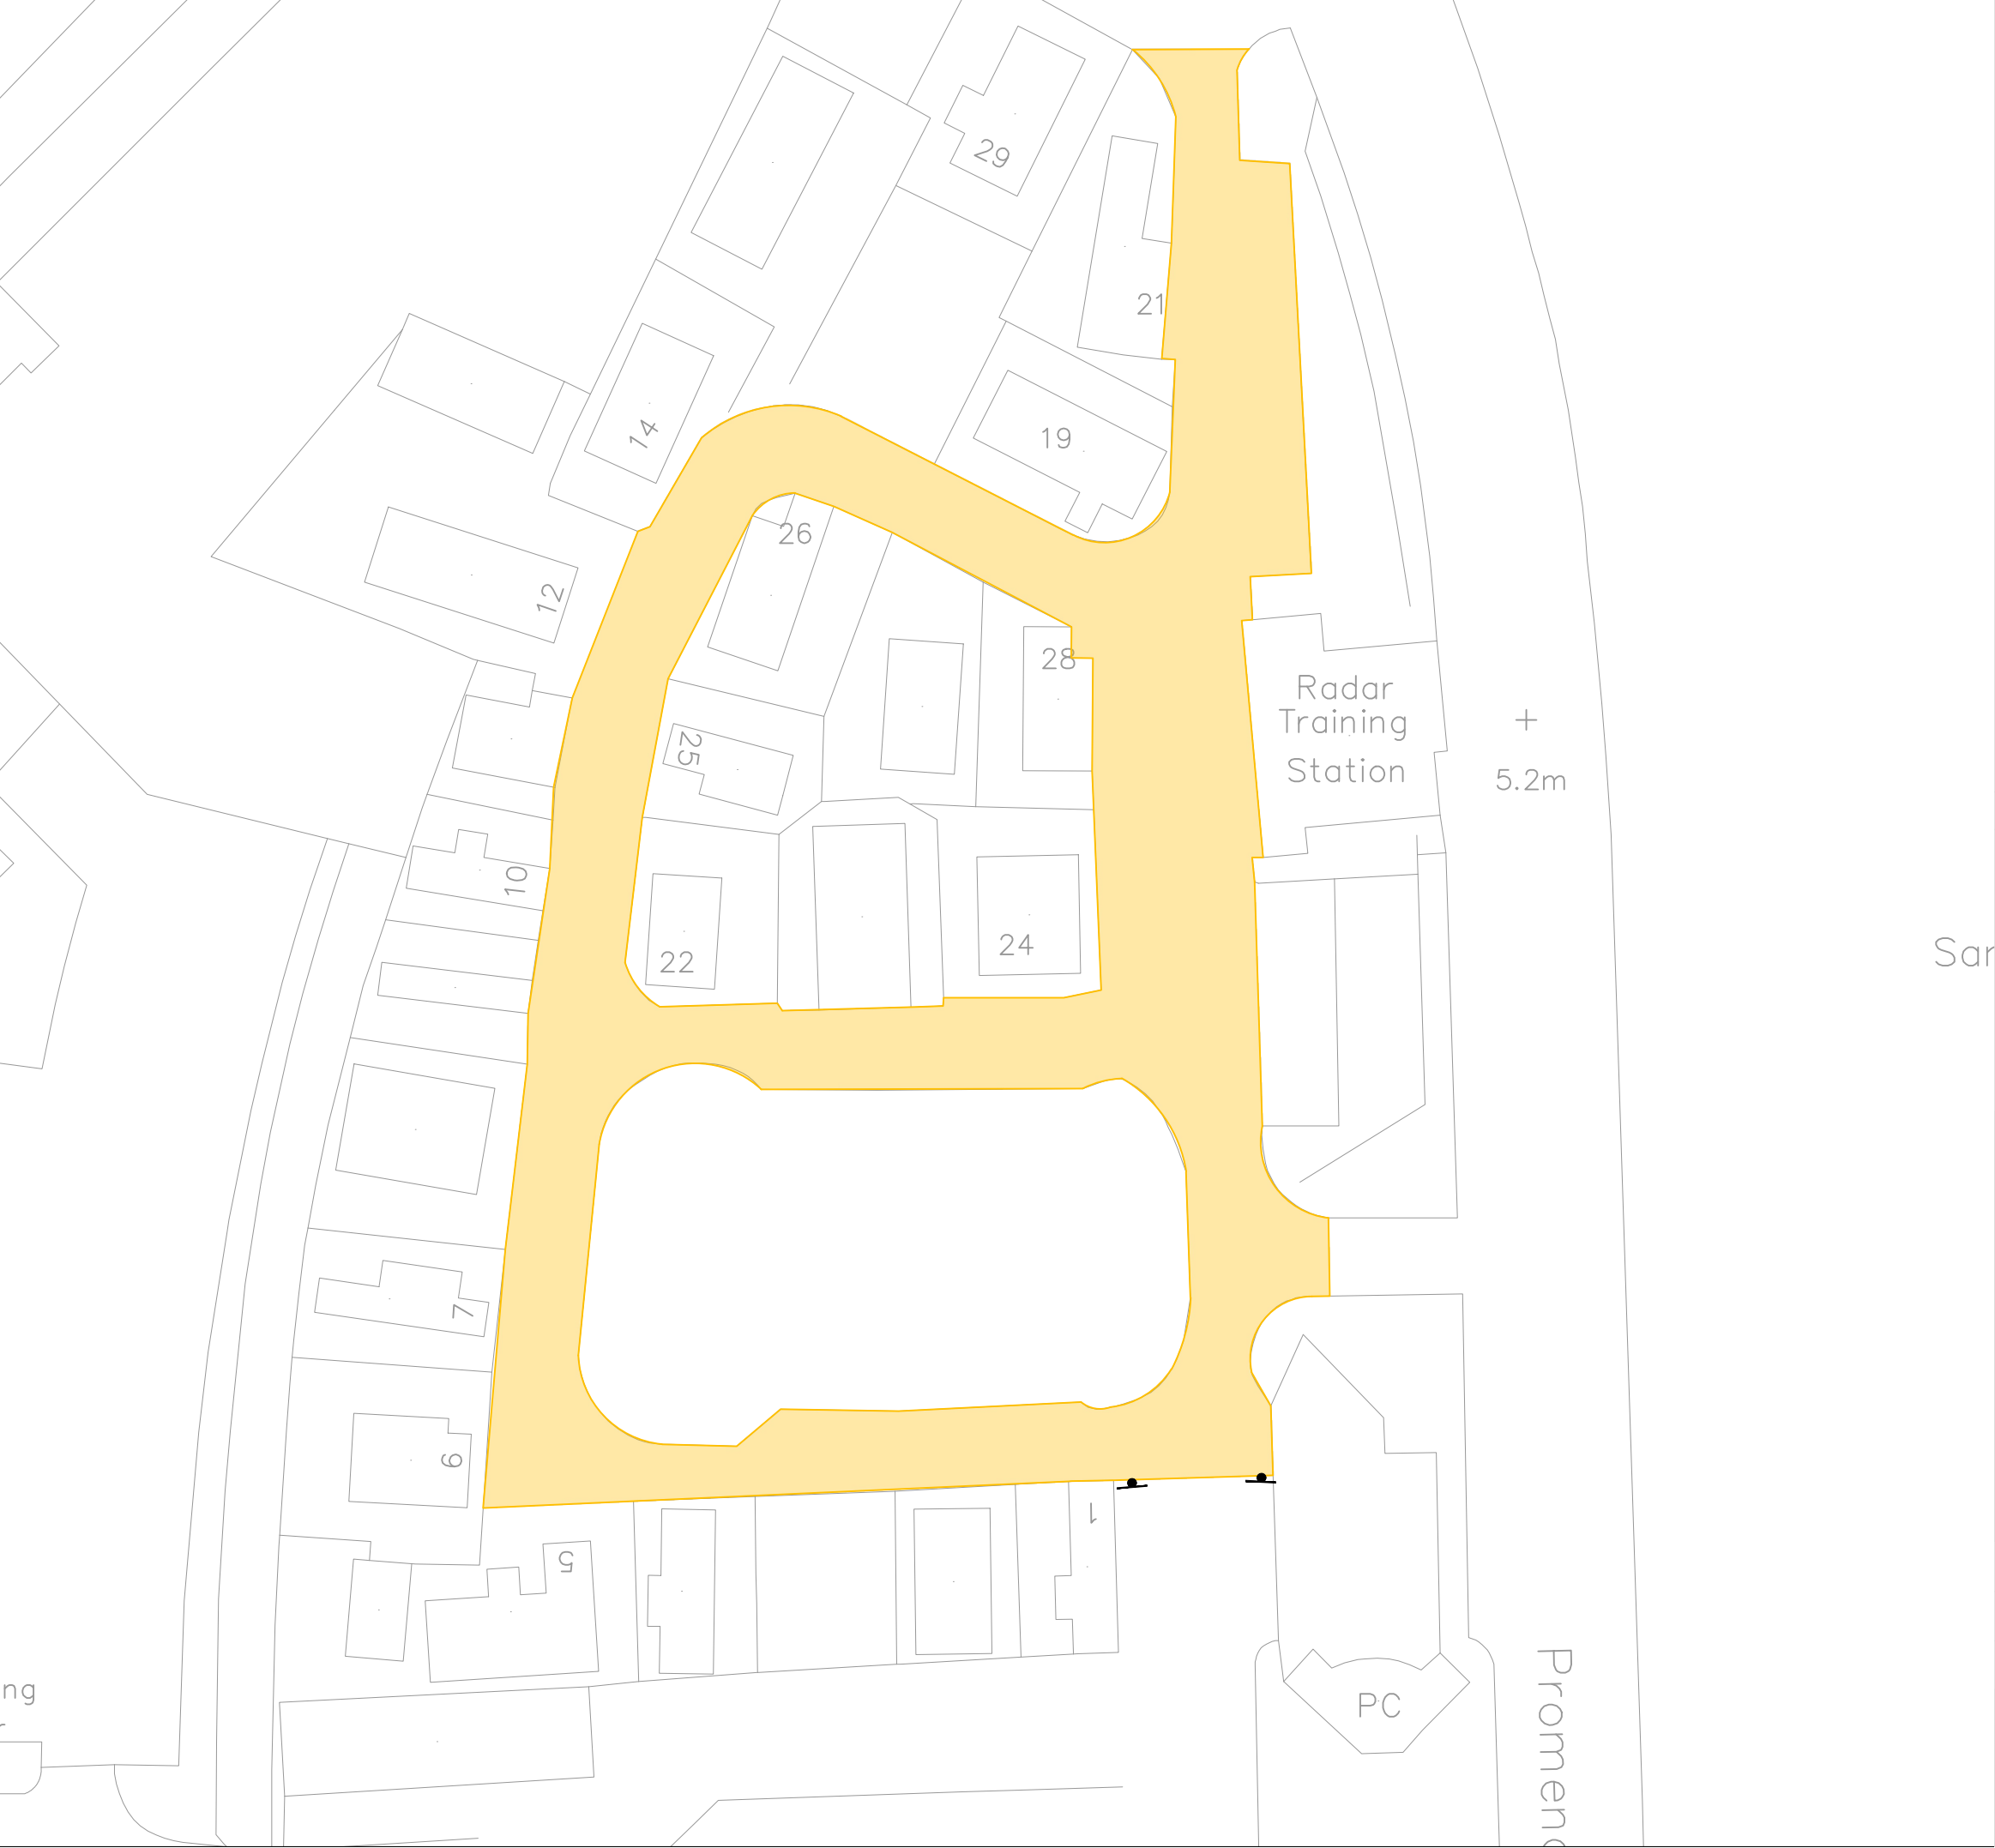

The contractor is responsible for the verification of dimensions on the site.
All dimensions are in millimetres. © Copyright all rights reserved South Tyneside Council.
Ordnance Survey data has been reproduced from Mastermap with the permission of The Controller of
H.M. Stationery Office. Crown copyright reserved.Licence No.100019570



Resident permit parking area
extents

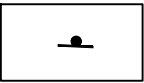

Proposed entrance signs

P01	12/04/2021	Permit Parking Scheme	XX
Rev	Date	Description	Chkd



South Tyneside Council

Regeneration and Environment

Town Hall & Civic Offices, Westoe Road, South Shields, Tyne & Wear, NE33 2RL
Telephone: (0191) 427 1717 Fax: (0191) 455 7770

Project

South Promenade Residential
Caravan Site Resident Permit
Parking

Drawing
Title

Permit Parking

Drawn by	JK	Date	12/04/2021
Checked by	XX	Date	--/--/--
Scale	1:500	Size	A3

Project Code	Drawing Number
Resurfacing Programme	T1-19/2021