


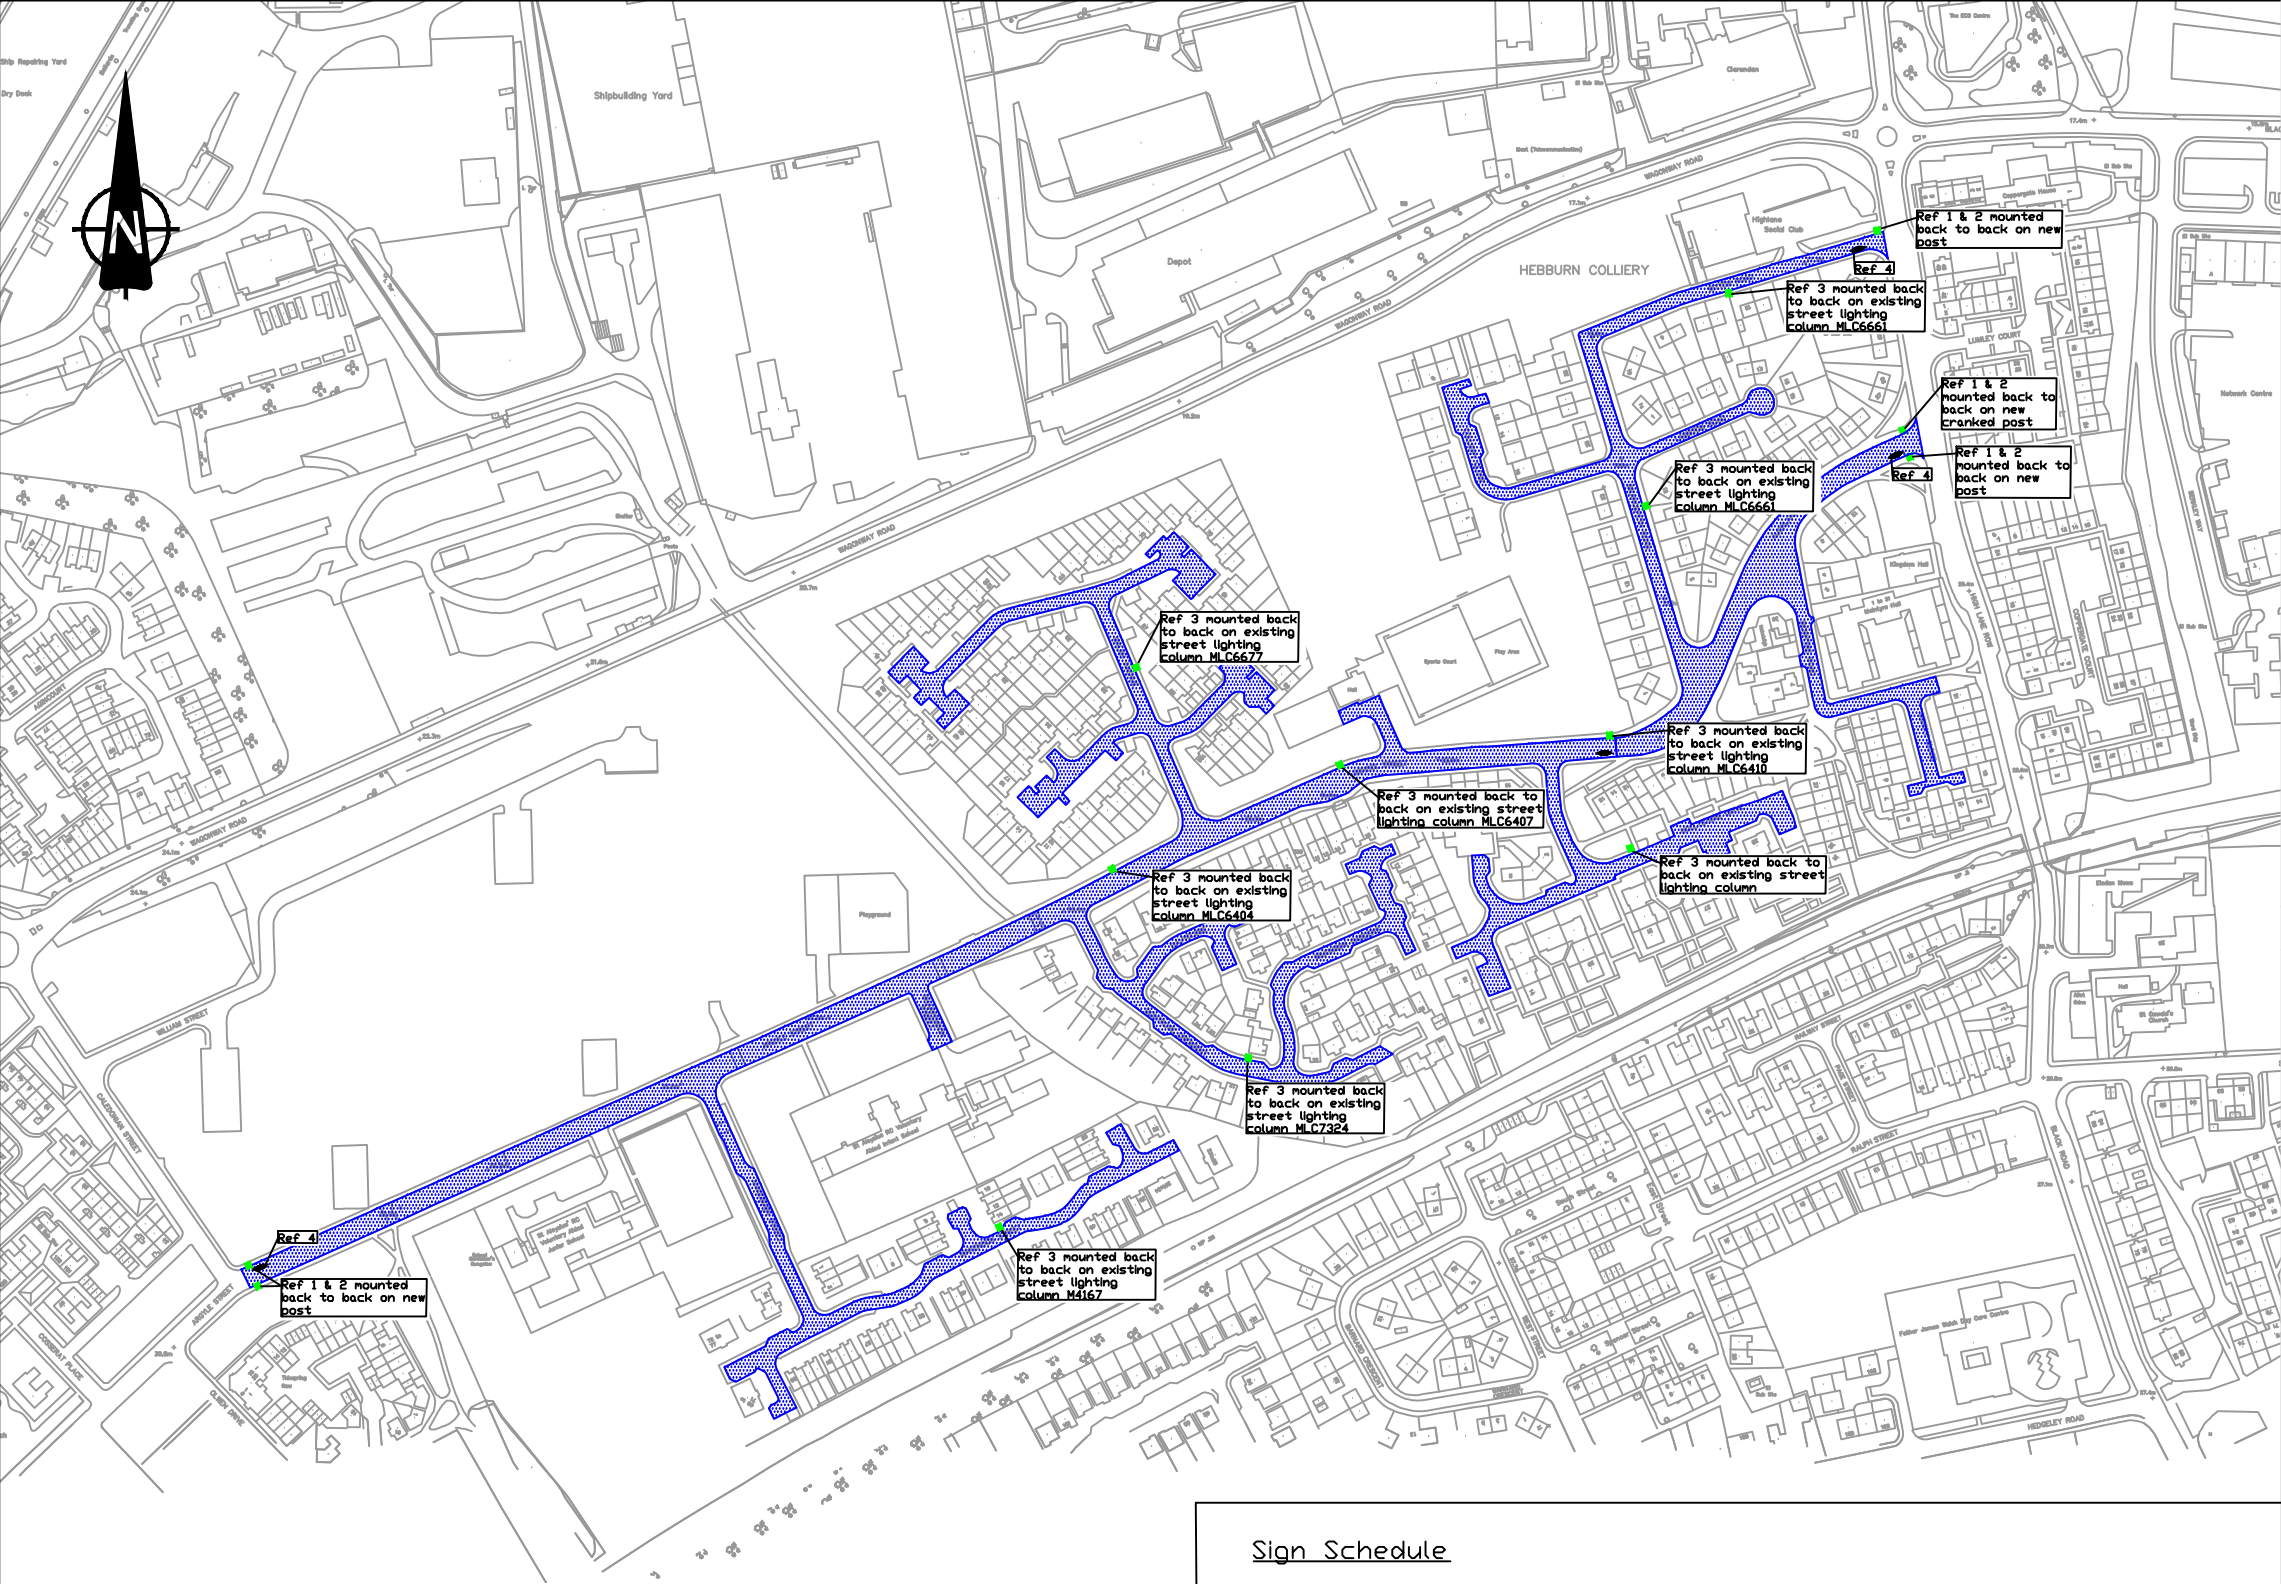

The contractor is responsible for the verification of dimensions on the site.
All dimensions are in millimetres. © Copyright all rights reserved South Tyneside Council.
Ordnance Survey data has been reproduced from Mastermap with the permission of The Controller of
H.M. Stationery Office. Crown copyright reserved.Licence No.100019570

-  Proposed 20mph Zone
-  New traffic sign

Rev	Date	Description	Chkd
-----	------	-------------	------



South Tyneside Council

Regeneration and Environment

Town Hall & Civic Offices, Westoe Road, South Shields, Tyne & Wear, NE33 2RL
Telephone: (0191) 427 1717 Fax: (0191) 455 7770

Project

Argyle Street
Hebburn

Drawing
Title

General Arrangement


Drawn by	RH	Date	02/09/21
Checked by	SV	Date	02/09/21
Scale	N/A	Size	A3

Project Code	Drawing Number
TRS08-2021-LTP	01-1

Sign Schedule



Ref 1
TSRGD
674

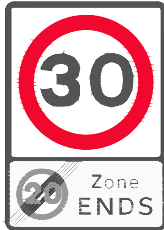

Ref 2
TSRGD
675



Ref 3
TSRGD
670
300mm dia



Ref 4
TSRGD
1065